DESIGN INTENT

THE LANDSCAPE IS DESIGNED TO COMPLY WITH THE PRESCRIPTIVE COMPLIANCE OPTION OF THE LOCALLY ADOPTED STATE OF CALIFORNIA MODEL WATER EFFICIENT LANDSCAPE ORDINANCE ("WELO"). COMPLIANCE WITH MANDATORY ELEMENTS OF WELO MUST BE DOCUMENTED ON LANDSCAPE PLANS.

THE PLANS ARE DESIGNED TO DEMONSTRATE FIRE SAFER LANDSCAPING APPROACHES WITH LOWER, LESS WOODY PLANTS CLOSE TO BUILDINGS, AND TREES POSITIONED TO ALLOW MAINTENANCE OF BRANCHES 10' AWAY FROM BUILDINGS.

LOW IMPACT DEVELOPMENT ("LID") ELEMENTS SUCH AS PERMEABLE PAVING, AND DOWNSPOUTS DISCONNECTED FROM STORM SEWERS AND DRAINING TO RAINGARDENS OR LANDSCAPE STRIPS, ARE PROVIDED TO INFILTRATE MORE STORMWATER RUN-OFF ON SITE, INCREASE GROUNDWATER RECHARGE AND IMPROVE THE AMOUNT OF SOIL MOISTURE AVAILABLE TO PLANTS THEREBY REDUCING IRRIGATION NEEDS.

LANDSCAPE DESIGN REQUIREMENTS

THE PLANTINGS ARE DESIGNED TO COMPLY WITH THE APPENDIX D "PRESCRIPTIVE COMPLIANCE" OPTION OF WELO:

- 1. MEDIUM WATER USE PLANTINGS DO NOT EXCEED 25 PERCENT OF THE TOTAL PLANTED AND IRRIGATED AREA.
- 2. LOW WATER USE OR CLIMATE-ADAPTED SPECIES THAT REQUIRE LITTLE OR NO SUMMER WATER ARE SELECTED FOR AT LEAST 75 PERCENT OF THE PLANTED AND IRRIGATED AREA
- 3. PERMITTED LANDSCAPE AREA MUST BE SMALLER THAN 2500 SF OF PLANTED AND IRRIGATED AREA 4. PLANS ARE INTENDED FOR USE ON SITES WITH LESS THAN 8% SLOPES.

ADDITIONAL GUIDELINES FOR THE PLANTINGS:

- A. FIRE SAFER PLANTINGS ARE INDICATED ON PLANT LISTS AND USED WITHIN 5' OF HOMES.
- B. CONVENTIONAL TURF IS NOT PROVIDED DUE TO HIGH WATER USE.
- C. TREES ARE LOCATED FOR SHADE ON GARDEN AREAS AND TO PROVIDE SOLAR ACCESS FOR SOLAR PANELS ON ROOFS. TREES ARE LOCATED AWAY FROM BUILDING STRUCTURES SO THAT BRANCHES CAN BE MAINTAINED 10' FROM ROOFS AND CHIMNEYS.
- D. PLANTS ARE PLACED IN APPROPRIATE MICROCLIMATES BY EVALUATING THE DIRECTION THE FRONT YARD IS FACING AND NORTH ARROWS ARE INDICATED ON PLANS.
- E. PLANTS ARE GROUPED IN IRRIGATION ZONES ("HYDROZONES") BASED ON SIMILAR WATER NEEDS AS DEFINED BY THE STATE WATER USE CLASSIFICATIONS OF LANDSCAPE SPECIES IV ("WUCOLS IV") **REGION 1 LIST**
- F. RAINWATER AND STORMWATER ELEMENTS SHOULD BE REVIEWED WITH SITE DESIGN TEAM AND GENERAL CONTRACTOR PRIOR TO SITE GRADING
- G. PERVIOUS PAVING OPTIONS SHOULD BE REVIEWED WITH SITE DESIGN TEAM AND GENERAL CONTRACTOR
- H. SEE SONOMA- MARIN SAVING WATER PARTNERSHIP WEBSITE FOR FURTHER INFORMATION AND FAQ: http://www.savingwaterpartnership.org/landscape-design-templates/

IRRIGATION DESIGN REQUIREMENTS AND GUIDELINES

THE IRRIGATION SYSTEM IS DESIGNED TO COMPLY WITH THE PRESCRIPTIVE COMPLIANCE OPTION OF WELO:

- 1. INSTALL AN AUTOMATIC IRRIGATION CONTROLLER THAT DOES NOT LOSE PROGRAMMING DATA AFTER A POWER FAILURE (NON-VOLATILE MEMORY) AND UTILIZES EVAPOTRANSPIRATION OR SOIL MOISTURE SENSOR DATA.
- 2. INSTALL A RAIN SENSOR.

ADDITIONAL GUIDELINES FOR THE IRRIGATION SYSTEMS:

- 3. SYSTEM IS DESIGNED TO REDUCE WATER USE TO THE MINIMUM AMOUNT TO SUSTAIN HEALTHY PLANT GROWTH AND TO PREVENT RUNOFF.
- 4. A MANUAL SHUT-OFF VALVE IS INSTALLED AS CLOSE AS POSSIBLE TO THE POINT OF CONNECTION.
- 5. PRESSURE REGULATION IS PROVIDED TO ENSURE THE DYNAMIC PRESSURE OF THE SYSTEM IS WITHIN
- THE MANUFACTURERS RECOMMENDED PRESSURE RANGE FOR THE IRRIGATION COMPONENTS. 6. ALL IRRIGATION EMISSION DEVICES MUST MEET THE ANSI STANDARD, ASABE/ICC 802-2014 LANDSCAPE IRRIGATION SPRINKLER AND EMITTER STANDARD. SPRINKLER HEADS MUST DOCUMENT A DISTRIBUTION
- UNIFORMITY LOW QUARTER OF 0.65 OR HIGHER. 7. ALL AREAS UTILIZE DRIP IRRIGATION ASSEMBLIES TO ENABLE THE SCALING OF PLANS. 8. SPRAY IRRIGATION NOT ALLOWED.

TREE IRRIGATION:

- 9. ALLOW DEEP ROOT WATERING OF THE ENTIRE TREE ROOT SYSTEM WHICH EXTENDS WELL BEYOND THE DRIPLINE OF THE TREE CANOPY.
- 10. ALLOW FOR MOVING THE TREE IRRIGATION DISTRIBUTION LINES AWAY FROM TREE TRUNK AFTER
- ESTABLISHMENT AND EXPANDING THE LINE OUTWARD WITH ROOT DEVELOPMENT.
- 11. PROVIDE SEPARATE TREE VALVES SO THE TREE VALVE CAN BE LEFT ON DURING PERIODS OF DROUGHT.

SOIL MANAGEMENT REQUIREMENTS

SOIL MANAGEMENT IS DESIGNED TO COMPLY WITH THE PRESCRIPTIVE COMPLIANCE OPTION OF WELO: 1. INCORPORATE COMPOST AT A RATE OF AT LEAST FOUR CUBIC YARDS PER 1,000 SQUARE FEET TO A

- DEPTH OF SIX INCHES INTO THE LANDSCAPE AREA. AFTER PLANTING, A MINIMUM THREE INCH LAYER OF MULCH SHALL BE APPLIED ON ALL EXPOSED SOIL SURFACES OF PLANTING AREAS.
- 3. MULCH CAN BE REDUCED FOR NATIVE GRASS AND/OR WILDFLOWER AREAS.

STEP

| APPL | |
|------|------|
| STE | EP 6 |
| YES | |
| | |
| | |
| | |

SYMBO

CLIMA 2. INVASIVE PLANTS: CALIFORNIA INVASIVE PLANT COUNCIL ("Cal-IPC") DEFINES INVASIVE PLANTS AS: PLANTS THAT ARE NOT NATIVE TO AN ENVIRONMENT, AND ONCE INTRODUCED, THEY ESTABLISH, QUICKLY REPRODUCE AND SPREAD, AND CAUSE HARM TO THE ENVIRONMENT, ECONOMY, OR HUMAN HEALTH. 3. HYDROZONE: AN AREA OF THE LANDSCAPE HAVING PLANTS WITH SIMILAR WATER NEEDS AND ROOTING DEPTHS AND THE SAME MICRO-CLIMATE.

| 4. | IRRIG |
|----|-------|
| | DATA |

5. MICROCLIMATE: THE CLIMATE WITHIN EACH DIFFERENT SUB-AREA OF THE LANDSCAPE WHICH DEPENDS ON ITS SUN AND WIND EXPOSURE, PROXIMITY TO REFLECTIVE SURFACES, PLANT DENSITY AND OTHER FACTORS.

- 6.

REFERENCE

TITLE 23 CHAPTER 2.7 MWELO: THE MODEL WATER EFFICIENT LANDSCAPE ORDINANCE

MWELO SECTIONS:

491 DEFINITIONS SECTION 492.7

| POST-CON | STRUCTION REQUIREMENTS |
|----------------|---|
| STEP 5: PC | ST-CONSTRUCTION CERTIFICATION |
| TO BE SIGNED B | Y APPLICANT |
| | D WITH THE REQUIREMENTS OF THE PRESCRIPTIVE COMPLIANCE OPTION OF THE IT LANDSCAPE ORDINANCE |
| APPLICANT NAM | E (PLEASE PRINT) |
| APPLICANT SIGN | IATURE DATE |
| | LO FINAL INSPECTION CHECKLIST |
| YES NO NA | PLANTING |
| | 1. ALL PLANTS INSTALLED ARE LISTED ON PLANS OR ON APPROVED PLANT SUBSTITUTION LIST |
| | 2. 75% OR MORE OF THE PLANTS ARE LOW WATER USE PER WUCOLS REGION 1 |
| | 3. NO STANDARD HIGH WATER USE TURF HAS BEEN INSTALLED SOIL |
| | COMPOST HAS BEEN APPLIED AT A RATE OF AT LEAST FOUR (4) CUBIC YARDS PER ONE THOUSAND (1,000) SQUARE FEET AND HAS BEEN INCORPORATED TO A DEPTH OF SIX (6) INCHES INTO THE LANDSAPE AREA. |
| | 2. A THREE (3) INCH LAYER OF ORGANIC MULCH HAS BEEN APPLIED OVER ALL SHRUB PLANTING AREAS |
| | IRRIGATION |
| | 1. NO SPRAY IRRIGATION IS USED |
| | 2. STATIC AND DYNAMIC WATER PRESSURE NOTED AT THE POINT OF CONNECTION |
| | 3. WEATHER BASED SELF ADJUSTING CONTROLLER WITH NON-VOLATILE MEMORY IS INSTALLED PER MANUFACTURERS SPECIFICATIONS |
| | 4. RAINSENSOR AND WEATHER SENSOR (IF REQUIRED FOR WEATHER DATA) INSTALLED PER MANUFACTUERS |
| | SPECIFICATION AND IS FUNCTIONING |
| | 5. CONTROLLER IS ACURATELY PROGRAMMED |
| | 6. CONTROLLER CHART IS PLACED IN CONTROLLER HOUSING OR ADJACENT TO CONTROLLER |
| | 7. CONTROLLER CHART CLEARLY INDICATES STATIONS & VALVE ZONES |
| | CONTROLLER CHART CLEARLY INDICATES JULY IRRIGATION SCHEDULE FOR EACH ZONE AND INCLUDES PROGRAMS, DAYS PER WEEK, START TIME, AND RUN TIMES |
| | 9. IRRIGATION SYSTEM SHUT OFF VALVE INSTALLED |
| | 10. IRRIGATION SYSTEM SHUT OFF VALVE LOCATION IS AS SHOWN ON PLAN OR ON AS-BUILT |
| | 11. DRIP IRRIGATION CONTROL ZONE ASSEMBLIES ARE INSTALLED AND FUNCTIONING |
| | 12. DRIP IRRIGATION LINES ARE INSTALLED AS SHOWN ON PLAN & DETAILS |
| | 13. DRIP FLUSHOUTS ARE INSTALLED LOWEST POINT OF EACH ZONE AND ARE FUNCTIONING |
| | 14. SYSTEM OPERATES WITHOUT LEAKS, BREAKS OR RUNOFF |
| | 15. EQUIPMENT INSTALLED IS AS SHOWN ON APPROVED IRRIGATION EQUIPMENT LIST, OR EQUAL |
| | GENERAL |
| | 1. CHANGES ARE NOTED ON AS-BUILT PLAN AND IS PROVIDED AT TIME OF INSPECTION |
| SYMBOLS 8 | DEFINITIONS |
| | APTIVE: NON-NATIVE PLANTS WHICH ARE ADAPTED TO LOCAL MICROCLIMATES. ANTS: CALIFORNIA INVASIVE PLANT COUNCIL ("Cal-IPC") DEFINES INVASIVE PLANTS AS: PLANTS THAT ARE NOT NATIVE TO AN |

GATION CONTROLLER: SMART CONTROLLERS ARE REQUIRED. THESE ADJUST AUTOMATICALLY USING WEATHER OR SOIL MOISTURE

WELO: THE CALIFORNIA MODEL WATER EFFICIENT LANDSCAPE ORDINANCE THAT REQUIRES WATER CONSERVATION MEASURES TO BE IMPLEMENTED IN LANDSCAPES AND HAS BEEN IN EFFECT SINCE 1990. 7. PLANT WATER USE: AN ESTIMATE OF THE AMOUNT OF WATER NEEDED BY PLANTS TO THRIVE IN WARM/DRY PERIODS. PLANTS ARE

GROUPED INTO VERY LOW, LOW, MODERATE AND HIGH WATER USE AND ARE ASSIGNED PLANT FACTOR VALUES. 8. TURF: A GROUND COVER SURFACE OF MOWED GRASS (CONVENTIONAL LAWN)

9. TURF ALTERNATIVE: A LOW WATER USE GRASS OR GROUNDCOVER PLANTING THAT SPREADS TO FORM A LOW COVER THAT CAN BE OCCASIONALLY WALKED UPON.

10. WEATHER SENSOR: SENSOR CONNECTED TO THE IRRIGATION CONTROLLER WHICH DETECTS RAIN, FREEZE, WIND ETC. AND SUSPENDS OR ADJUSTS IRRIGATION OPERATION.

490.1 (c) & D 9 (a): APPLICABILITY

D (b) (A-H): PROJECT INFORMATION

D (b) (H): LANDSCAPE DOCUMENTATION PACKAGE

D (b) (5): IRRIGATION DESIGN PLAN

D (b) (2) & (3) (B): SOIL MANAGEMENT

D(c) MWELO FINAL INSPECTION CHECKLIST

(a)(1)(B) IRRIGATION CONTROLLER


(a)(1)(D) WEATHER SENSOR



OFF ALL ARIS THA ARE ORD



| PRE CONSTRUCTION - PERMIT APPLICATION BY OWNER - FILL I AREAS BELOW | |
|---|--|
| CONFIRM APPLICABILITY | |
| THIS PLAN SHEET IS FOR USE FOR: 1) FRONT YARD LANDSCAPES UP TO 2,500 SF WHICH THE LOCAL JURISDICTION PERMIT AGENCY ALLOWS TO COMPLY WITH PRESCRIPTIVE COMPLIANCE MEASURES. SEE APPENDIX D OF MWELO. | |
| STEP 1: PROJECT INFORMATION | ABLA |
| TO BE FILLED OUT BY APPLICANT | ANN BAKER LANDSCAPE ARCHITECTURE 625 2ND ST., STE 110 |
| DATE: | PETALUMA, CA 94952 TEL.: (707) 772-5062 EMAIL: landarches@gmail.com |
| PROJECT APPLICANT (NAME): | daily acts |
| PROJECT ADDRESS: | because every choice matters |
| TOTAL PROJECT LANDSCAPE AREA (≤ 2500):(SF) | digital mapping solutions |
| MEDIUM WATER USE PLANT MATERIAL AREA (≤ 25%):(SF) | |
| LOW TO VERY LOW NON-TURF PLANT MATERIAL AREA (≥ 75%):(SF) | The second secon |
| PROJECT TYPE: NEW RESIDENTIAL | |
| WATER SUPPLY TYPE : (POTABLE/RECYCLED/WELL) | SHERWOOD |
| LOCAL WATER PURVEYOR: | DESIGN ENGINEERS |
| STEP 2: SIGN PRE-CONSTRUCTION AGREEMENT TO BY SIGNED BY APPLICANT | PANORAMIC DESIGN GROUP |
| I AGREE TO COMPLY WITH THE REQUIREMENTS OF THE PRESCRIPTIVE COMPLIANCE OPTION OF THE WATER EFFICIENT LANDSCAPE ORDINANCE | LANDSCAPE ARCHITECTURE |
| APPLICANT NAME (PLEASE PRINT) | PLATE |
| APPLICANT SIGNATURE DATE STEP 3: PROVIDE PERMIT AGENCY REQUIRED PLANS | GN TEMPI |
| PLANS TO BE PROVIDED BY APPLICANT: OPTIONAL PLANS | ER P |
| · L-0.0 PERMIT COVER SHEET GW-1.0 | |
| L-1.0 LANDSCAPE DESIGN PLAN GW-1.1 L-2.0 IRRIGATION DESIGN PLAN RW-1.0 L-2.1 IRRIGATION DETAIL SHEET L-3.0 PAVING DETAILS L-3.1 L.I.D. DETAILS L-3.2 PLANTING DETAILS | LANDSCAF IN SAVING V |
| STEP 4: SIGN DISCLAIMER TO BE SIGNED BY APPLICANT | ENTIAI A-MAR ingwater DRESS: |
| BY USING THESE PLANS, I AGREE TO DEFEND, INDEMNIFY AND HOLD HARMLESS THE SONOMA-MARIN SAVING WATER PARTNERSHIP, ITS MEMBERS (SONOMA COUNTY WATER AGENCY, CITY OF SANTA ROSA, MARIN MUNICIPAL WATER DISTRICT, NORTH MARIN WATER DISTRICT, CITY OF ROHNERT PARK, CITY OF PETALUMA, CITY OF COTATI, CITY OF SONOMA, VALLEY OF THE MOON WATER DISTRICT AND TOWN OF WINDSOR) AND THEIR DIRECTORS, OFFICERS, AGENTS, EMPLOYEES AND LANDSCAPE DESIGN CONSULTANTS AGAINST ANY AND ALL LOSS, LIABILITY, EXPENSE, CLAIMS, SUITS AND DAMAGES, INCLUDING ATTORNEY'S FEES, ARISING OUT OF OR RESULTING FROM THE USE OF THIS LANDSCAPE PLAN. I UNDERSTAND THAT IT IS MY RESPONSIBILITY AS THE PROJECT OWNER TO ENSURE THAT PLAN ELEMENTS ARE IMPLEMENTED SAFELY AND ACCORDING TO APPLICABLE STATUTES, RULES, REGULATIONS ORDINANCES AND/OR CODES. | E SIDENTIA SONOMA-MAF www.savingwate NAME: SITE ADDRESS |
| SONOMA-MARIN SAVING WATER PARTNERSHIP, ITS MEMBERS AND LANDSCAPE DESIGN CONSULTANTS MAKE NO REPRESENTATIONS AND GRANT NO WARRANTIES, EXPRESS OR IMPLIED, EITHER IN FACT OR BY OPERATION OF LAW, BY STATUTE OR OTHERWISE, AND SONOMA-MARIN SAVING WATER PARTNERSHIP, ITS MEMBERS AND DESIGN CONSULTANTS EACH SPECIFICALLY DISCLAIM ANY OTHER WARRANTIES, WHETHER WRITTEN OR ORAL, OR EXPRESS OR IMPLIED, INCLUDING ANY WARRANTY OF QUALITY, MERCHANTABILITY OR FITNESS FOR A PARTICULAR USE OR PURPOSE OR ANY WARRANTY AS TO THE VALIDITY OF ANY PATENTS OR THE NON-INFRINGEMENT OF ANY INTELLECTUAL PROPERTY RIGHTS OF THIRD PARTIES. | |
| APPLICANT NAME (PLEASE PRINT) | RESIDENTIAL LANDSCAPE PERMIT COVER SHEET |
| APPLICANT SIGNATURE DATE | |
| AGENCY STAMP | DATE permit plan september 26, 2018 |
| | L-0.0 |
| | SHEET OF |

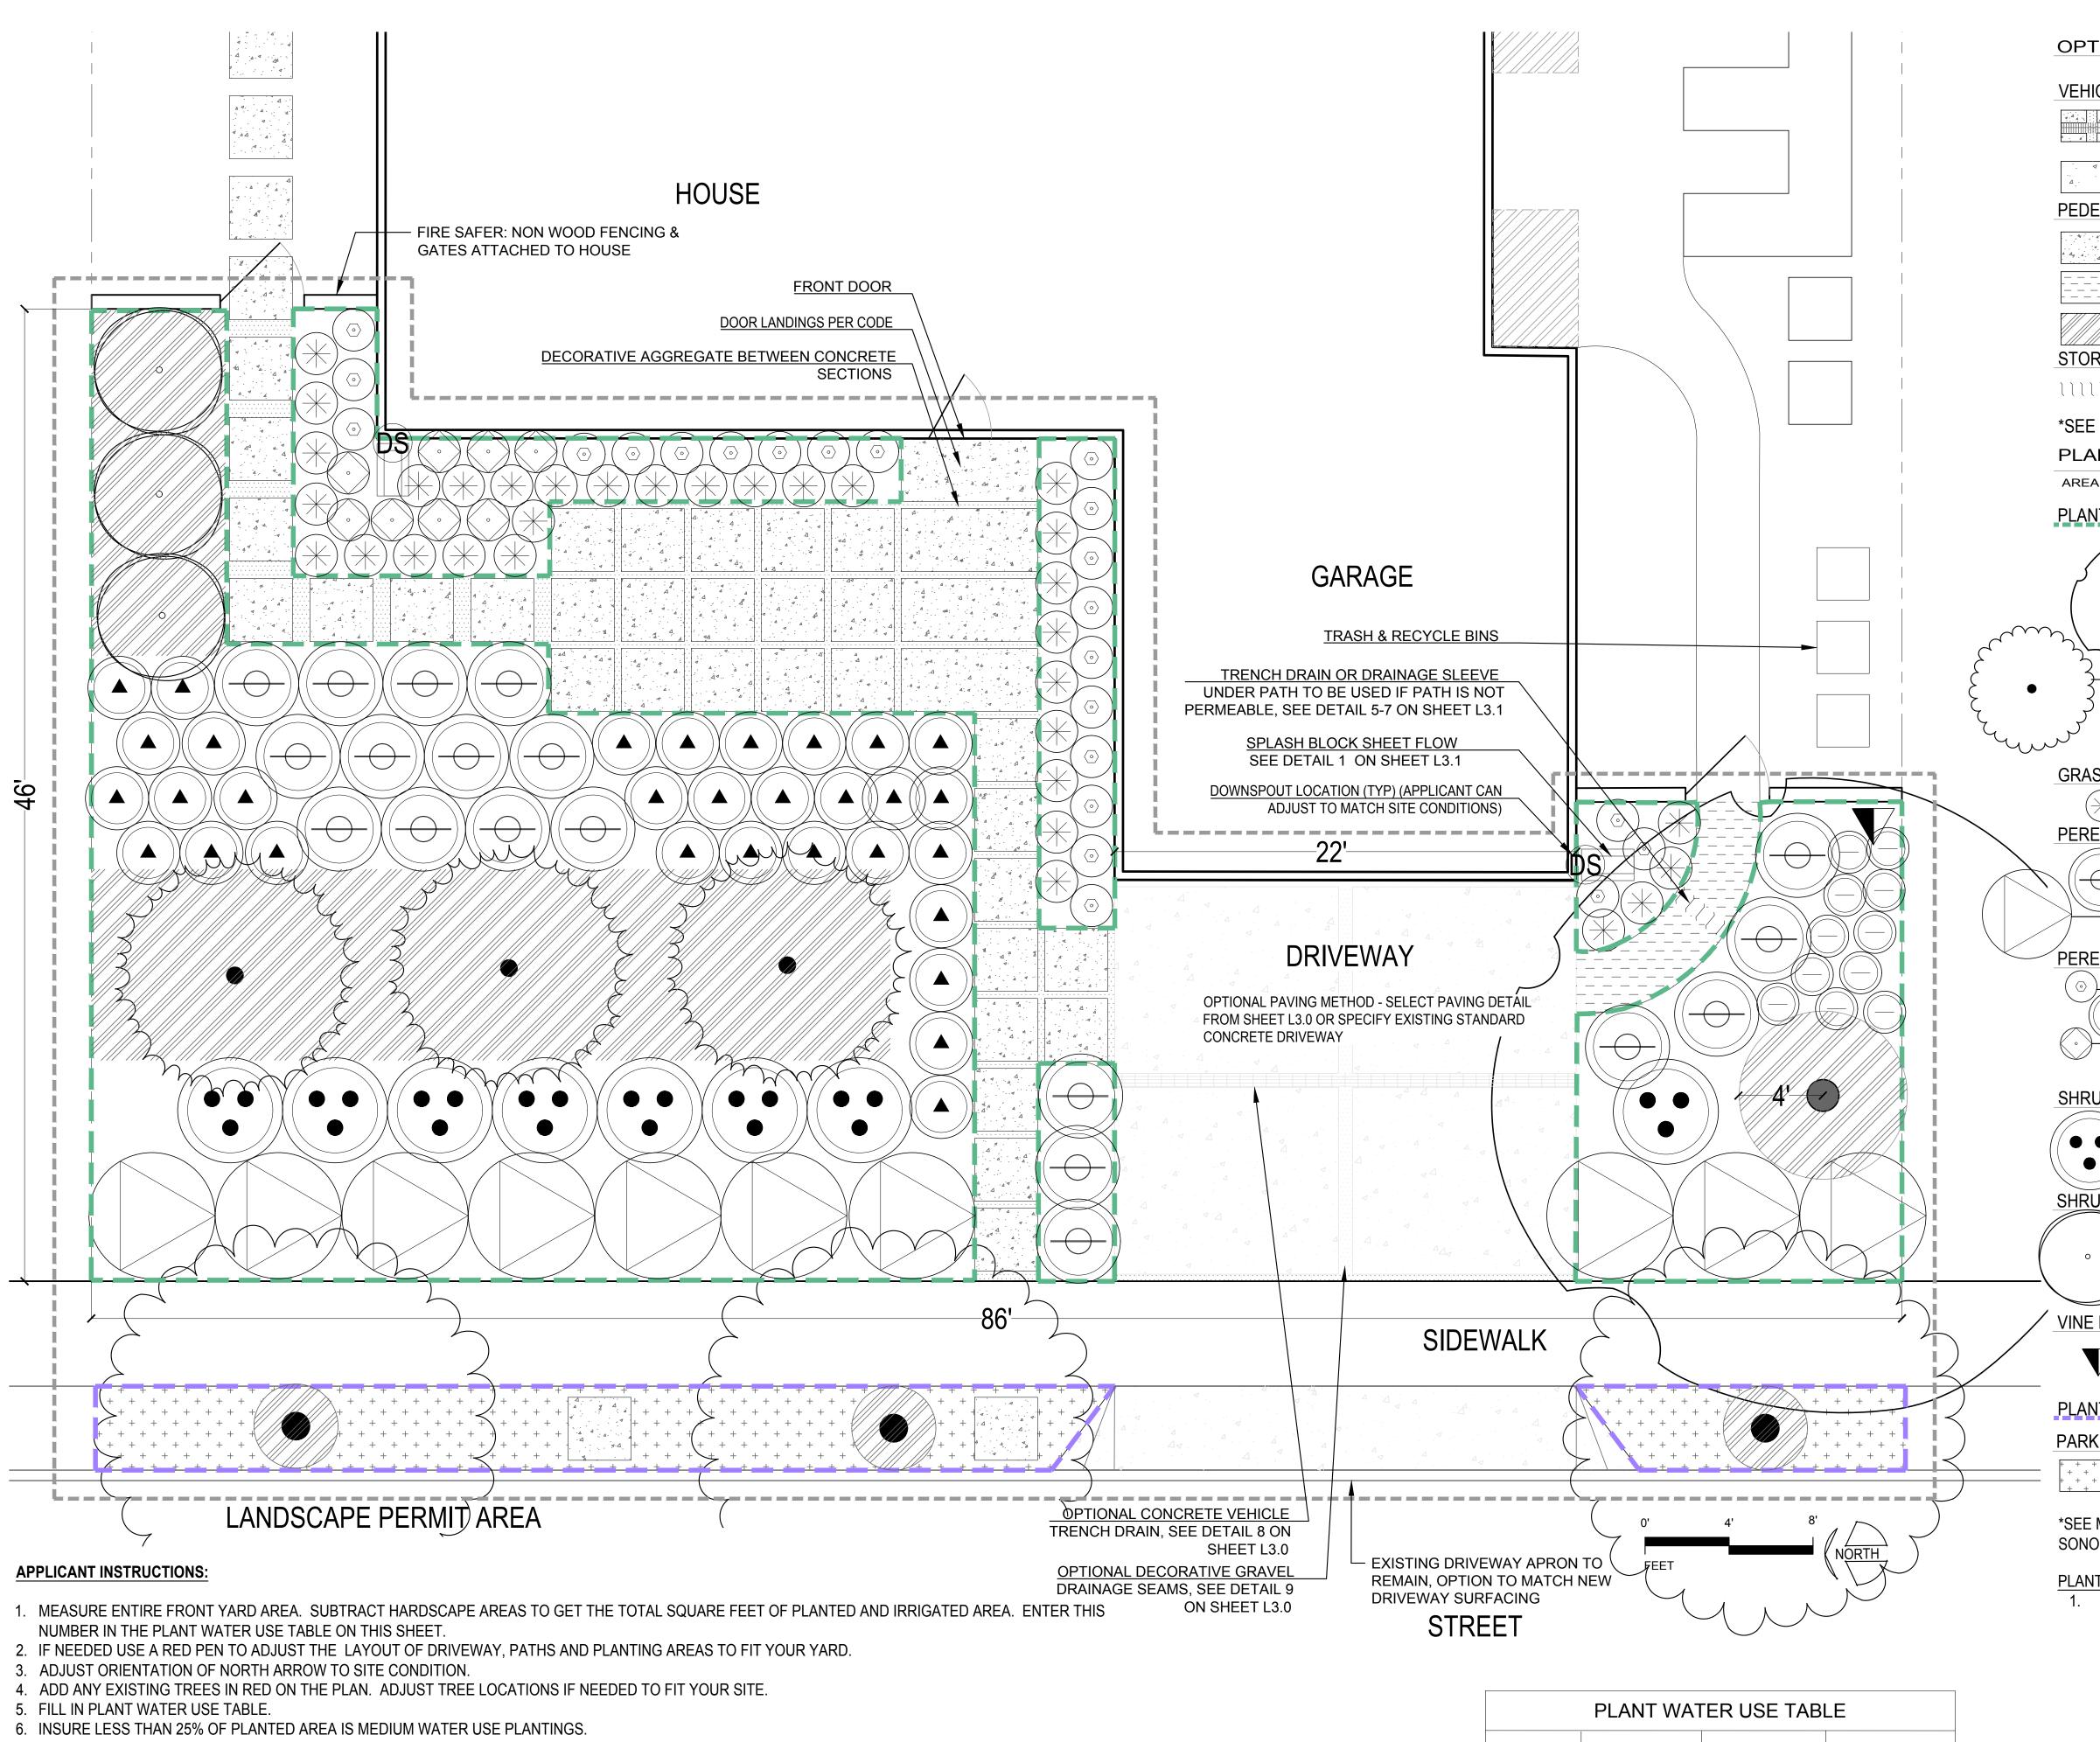

- 7. IN THE LEGEND, CIRCLE THE HARDSCAPE MATERIALS YOU WILL BE USING AND ON DETAIL SHEETS L3.0, L3.1 & L3.2.
- 8. INDICATE ANY SUBSTITUTIONS TO THE PLANTINGS BY CROSSING OUT THE LISTED PLANTS AND WRITING THE SUBSTITUTION BELOW IN RED INK. MAKE SURE THE PLANTS USED HAVE MATCHING WATER USE AND ARE ROUGHLY THE SAME SIZE (SEE SONOMA-MARIN SAVING WATER PARTNERSHIP http://www.savingwaterpartnership.org FOR SUBSTITUTIONS).
- 9. MOVE TO THE IRRIGATION PLAN AND FILL IN THE AREAS INDICATED ON THAT SHEET.

NOTE:

- 1. PLANTING DESIGN FOR FULL COVER WITHIN 3 YEARS.
- 2. THE GARDEN IS DESIGNED TO CAPTURE AND INFILTRATE SOME STORM WATER ON SITE. WHEN THE FLOW IS DIRECTED TO A SWALE OR RAIN GARDEN, IT NEEDS AN OVERFLOW OUTLET THAT WONT ERODE, OPTIONS ARE PROVIDED ON THE DETAIL SHEETS. SPLASHBLOCKS AND OUTLETS IN PLANTING BEDS ARE MEANT TO SPREAD THE FLOW TO SHEETFLOW OVER PLANTING AREAS AND NO OVERFLOW DEVICE IS NEEDED.
- 3. REVIEW IRRIGATION SHEETS AND INSTALL SLEEVES UNDER PAVING SURFACES IN THEIR CORRECT LOCATION.

| PLANT WATER USE TABLE | | | |
|-----------------------|--------------|------------------------|-----------------------|
| WATER USE | PLAN SF (%) | PERMIT SF (FILL IN) | PERMIT % (FILL IN) |
| LOW | 1,908 (89%) | | |
| MED | 244 (11%) | | |
| TOTAL | 2,152 (100%) | | |

| CIONAL MATERIALS LEGEND | | UNITS | PLAN QUANTITY | PERMIT QUANTIT (FILL IN) |
|--|-----------|---------------------|------------------|--------------------------------|
| - VEHICULAR DRAINAGE STRIPS IN DRIVEWAY SEE DETAILS 8 & 9 ON SHEET L3.0 | | LF | 42 | |
| - CONCRETE | | SF | 380 | |
| | | | | |
| - CONCRETE (POURED IN PLACE) | | SF | 368 | |
| AGGREGATE PATH | | SF | 42 | |
| | | SF | | |
| SEE DETAIL 5 ON SHEET L3.2 | | | | |
| CONTRACT CON | | EA | 1 | 1 |
| SHEETS L3.0-3.2 FOR MATERIALS OPTIONS | | | | L |
| NTING LEGEND | | | | |
| BOTANICAL NAME | SIZE | SPACING | PLAN QUANTITY | |
| | | | | (FILL IN) |
| | | | | |
| LARGE TREE 50-80' | 15G | 30-60' O.C. | 1 | l l l |
| GINKGO QUERCUS SUBER (CORK OAK) | | | | |
| | | | | |
| MEDIUM TREE 30-50' PISTACIA CHINENSIS (PISTACHE) | 15G | 20-40' O.C. | 3 | |
| LARGE SHRUB 6-18' | 5G | 10-20' O.C. | 3 | |
| | 9G | 10-20 0.0. | 3 | |
| S mm - FESTUCA 'SISKIYOU BLUE' | 4" | 2' O.C. | 33 | <u> </u> |
| NNIALS 0-1' SUN | | | | |
| | | | | i I |
| - ERIOPHYLLUM LANATUM 'SISKIYOU' | 4" OR 1G | 4' O.C. | 19 | Ì |
| LESSINGIA FILAGINIFOLIA 'SILVER CARPET' | 1G | 6' O.C. | 10 | |
| NNIALS 2-4' SUN | | | | |
| ANIGOZANTHOS (KANGAROO PAW) | 1G | 2' O.C. | 23 | |
| HELIANTHEMUM 'BEN NEVIS' | 4" | 3' O.C. | 31 | |
| PHORMIUM 'CHOCOLATE BABY' | 1G 4" | 2' O.C. 3' O.C. | 8 | |
| JBS 1-3' SUN | - | 5 0.0. | | |
| | | | | |
| ARCTOSTAPHYLOS 'JOHN DOURLEY' (MANZANITA) | 1G | 4-6' O.C. | 8 | |
| IBS 3-6' SUN | | | | |
| | | | | |
| - RIBES MALVACEUM 'DANCING TASSELS' | 1G | 6' O.C. | 3 | l |
| | | | | |
| PLANTING | | | | |
| VITIS CALIFORNICA 'ROGERS RED' | 1G | | 1 | |
| | | | | 1 |
| TING MED WATER USE | | | | |
| STRIP (OPTIONAL) | | | | |
| + + + + + + + + + + + + + + + + + + + | SOD OR 2" | OR 4" PLUGS - 16" C | 0.C. 257 SF | I I |

*SEE MASTER PLANT LIST FOR PLANT SUBSTITUTIONS AND SHADE ALTERNATES, AVAILABLE FROM SONOMA-MARIN SAVING WATER PARTNERSHIP http://www.savingwaterpartnership.org.

PLANTING NOTES:

1. REFER TO PLANTING DETAILS ON SHEET L3.2.


| BY USING THESE PLANS, I AGREE TO DEFEND, INDEMNIFY AND HOLD HARMLESS THE SONOMA-MARIN SAVING WATER PARTNERSHIP, ITS MEMBERS (SONOMA COUNTY WATER AGENCY, CITY OF SANTA ROSA, MARIN MUNICIPAL WATER DISTRICT, NORTH MARIN WATER DISTRICT, CITY OF ROHNERT PARK, CITY OF PETALUMA, CITY OF COTATI, CITY OF SONOMA, VALLEY OF THE MOON WATER DISTRICT AND TOWN OF WINDSOR) AND THEIR DIRECTORS, OFFICERS, AGENTS, EMPLOYEES AND LANDSCAPE DESIGN CONSULTANTS AGAINST ANY AND ALL LOSS, LIABILITY, EXPENSE, CLAIMS, SUITS AND DAMAGES, INCLUDING ATTORNEY'S FEES, ARISING OUT OF OR RESULTING FROM THE USE OF THIS LANDSCAPE PLAN. I UNDERSTAND THAT ITS MY RESPONSIBILITY AS THE PROJECT OWNER TO ENSURE THAT PLAN ELEMENTS ARE IMPLEMENTED SAFELY AND ACCORDING TO APPLICABLE |
|---|
| STATUTES, RULES, REGULATIONS, ORDINANCES AND/OR CODES. SONOMA-MARIN SAVING WATER PARTNERSHIP, ITS MEMBERS AND LANDSCAPE DESIGN CONSULTANTS MAKE NO REPRESENTATIONS AND GRANT NO WARRANTIES, EXPRESS OR IMPLIED, EITHER IN FACT OR BY OPERATION OF LAW, BY STATUTE OR OTHERWISE, AND SONOMA-MARIN SAVING WATER PARTNERSHIP, ITS MEMBERS AND DESIGN CONSULTANTS EACH SPECIFICALLY DISCLAIM ANY OTHER WARRANTIES, WHETHER WRITTEN OR ORAL, OR EXPRESS OR IMPLIED, INCLUDING ANY WARRANTY OF QUALITY, MERCHANTABILITY OR FITNESS FOR A PARTICULAR USE OR PURPOSE OR ANY WARRANTY AS TO THE VALIDITY OF ANY PATENTS OR THE NON-INFERIORGEMENT OF ANY INTELLECTUAL PROPERTY RIGHTS OF THIRD PARTIES. |
| |
| |
| |
| ANN BAKER LANDSCAPE ARCHITECTURE 625 2ND ST., STE 110 PETALUMA, CA 94952 |
| TEL.: (707) 772-5062 EMAIL: landarches@gmail.com |
| because every choice matters |
| ForeSite digital mapping solutions |
| Equinox Landscape |
| SHERWOOD |
| DESIGN ENGINEERS |
| PANORAMIC DESIGN GROUP LANDSCAPE ARCHITECTURE |
| 出 |
| EMPLA |
| SIGN T Ership |
| PE DE R PARTN rrg |
| RESIDENTIAL LANDSCAPE DESIGN TE sonoma-marin saving water partnership www.savingwaterpartnership.org NAME: SITE ADDRESS: |
| TAL LA RIN SAVI vaterpart RESS: |
| RESIDENTIAL LA sonoma-marin savi www.savingwaterpar' NAME: NAME: SITE ADDRESS: |
| |
| ARIN BUS |
| MARIN WARS AND MARK SANNARY COMPARING MARKIN AND MARKIN AND MARKIN AND MARK SANNARY |
| NOS & PAR |
| SHEET TITLE: |
| LAYOUT & PLANTING PLAN CONTEMPORARY |
| В |
| DATE permit plan january 17, 2019 |
| L-1.0 |
| |
| OF |

| APPLICANT CHECK-OFF COMPONENTS | SYMBOL | COMPONENT | MANUFAC - TURER | MODEL | NOTES / SIZE / COLOR |
|--------------------------------------|--|---|--------------------|--|--|
| | | EXISTING WAT | ER METER | | |
| | Ċ | CONTROLLER | HUNTER | PRO-C | INDOOR |
| | * | WEATHER SENSOR | HUNTER | SOLAR-SYNC -SEN | WIRED |
| | M | FULL PORT BALL VALVE | NIBCO | 585 | LINE SIZE |
| | $l \equiv \equiv \equiv 1$ | SLEEVE | | PVC SCH 40 | |
| | | MAINLINE | | PVC SCH 40 WITH SCH 40 SOLVENT WELD FITTINGS | |
| | | LATERAL PIPE (COLOR VARIES PER ZONE) | | PVC SCH 40 WITH SCH 40 SOLVENT WELD FITTINGS | PIPE SIZE: 0-6 GPM: 3/4" PIPE; 7-12 GPM: 1" PIPE; |
| | | | | /ALVE ASSEMBI | Y TO INCLUDE: |
| | | ASSEMBLY | | ACZ-075-40 DRIP CONTROL ZONE KIT | ALL-IN-ONE KIT INCLUDES BACKFLOW PREVENTION, FILTER AND PRESSURE REGULATOR |
| | # | ANTI-SIPHON VALVE (COLOR VARIES PER ZONE) | HUNTER | PGV-ASV, INCLUDED IN KIT | 3/4 INCH ANTI-SIPHON VALVE PROVIDES BACKFLOW PREVENTION |
| | | DRIP FILTER | | INCLUDED IN KIT | 150 MESH STAINLESS STEEL SCREEN |
| | | PRESSURE REGULATION | | INCLUDED IN KIT | 40 PSI |
| | | NIPPLE | | | PVC SCH 80 UV RESISTANT |
| | D | TRANSITION T | O DRIP ZONE | | SEE DETAIL |
| | DRIP LAYOUT | | | | |
| | | PLANTING BED | S | | |
| | | TREES | | ETAFIM TLCV6-1 6 GPH: EMITTER | 201 EMITTER FLOW SPACING: 12". |
| | | | | TLCV4-1801 | CLAY SOIL: EMITTER FLOW: 0.4 GPH; EMITTER SPACING: 18"; ROW SPACING: 18" |
| | | INLINE EMITTER TUBING | NETAFIM | TLCV4-1801 | LOAM SOIL: EMITTER FLOW: 0.4 GPH; EMITTER SPACING: 18"; ROW SPACING: 18" |
| | | | | TLCV6-1201 | SANDY SOIL: EMITTER FLOW: 0.6 GPH; EMITTER SPACING: 12"; ROW SPACING: 18" |
| | Â | DRIP FLUSHOUT | NETAFIM | TLFIG8 | |
| | SYMBOLS FOR CO SHOWN IN PAVED EQUIPMENT WITH | AREAS FOR GR | | | |
| | ALL PIPE RUNS UN POURING CONCRE | | RE IN SLEEVES | 6, INSTALL SLEE | VES PRIOR TO |

APPLICANT INSTRUCTIONS:

IRRIGATION LEGEND

- 1. ADJUST LAYOUT OF PLANTING BEDS IF CHANGED ON LAYOUT SHEET 1.0.
- 2. REVIEW IRRIGATION VALVE TABLE TO ADJUST SF AREAS OF VALVE ZONES.
- 3. IF AREAS EXCEED MAX SUBZONE FLOW (3 GPM) DIVIDE INTO ADDITIONAL SUBZONES AND ENTER UNDER SUBZONE COLUMN
- 4. IF AREAS EXCEED MAX ZONE FLOW (7 GPM) ADD A VALVE AND ENTER SF AREA NEXT TO NEW VALVE NUMBER ("B" OR "C")
- 5. DRAW OUT NEW SUBZONE AND/OR VALVE ZONE AREA ON PLAN IN NEW COLOR. 6. ADD VALVE AS NEEDED TO VALVE MANIFOLD.
- 7. REVIEW IRRIGATION LEGEND AND CHECK OFF THAT ALL COMPONENTS ARE SHOWN ON ADJUSTED PLAN.
- 8. NOTE ANY EQUIPMENT SUBSTITUTIONS.

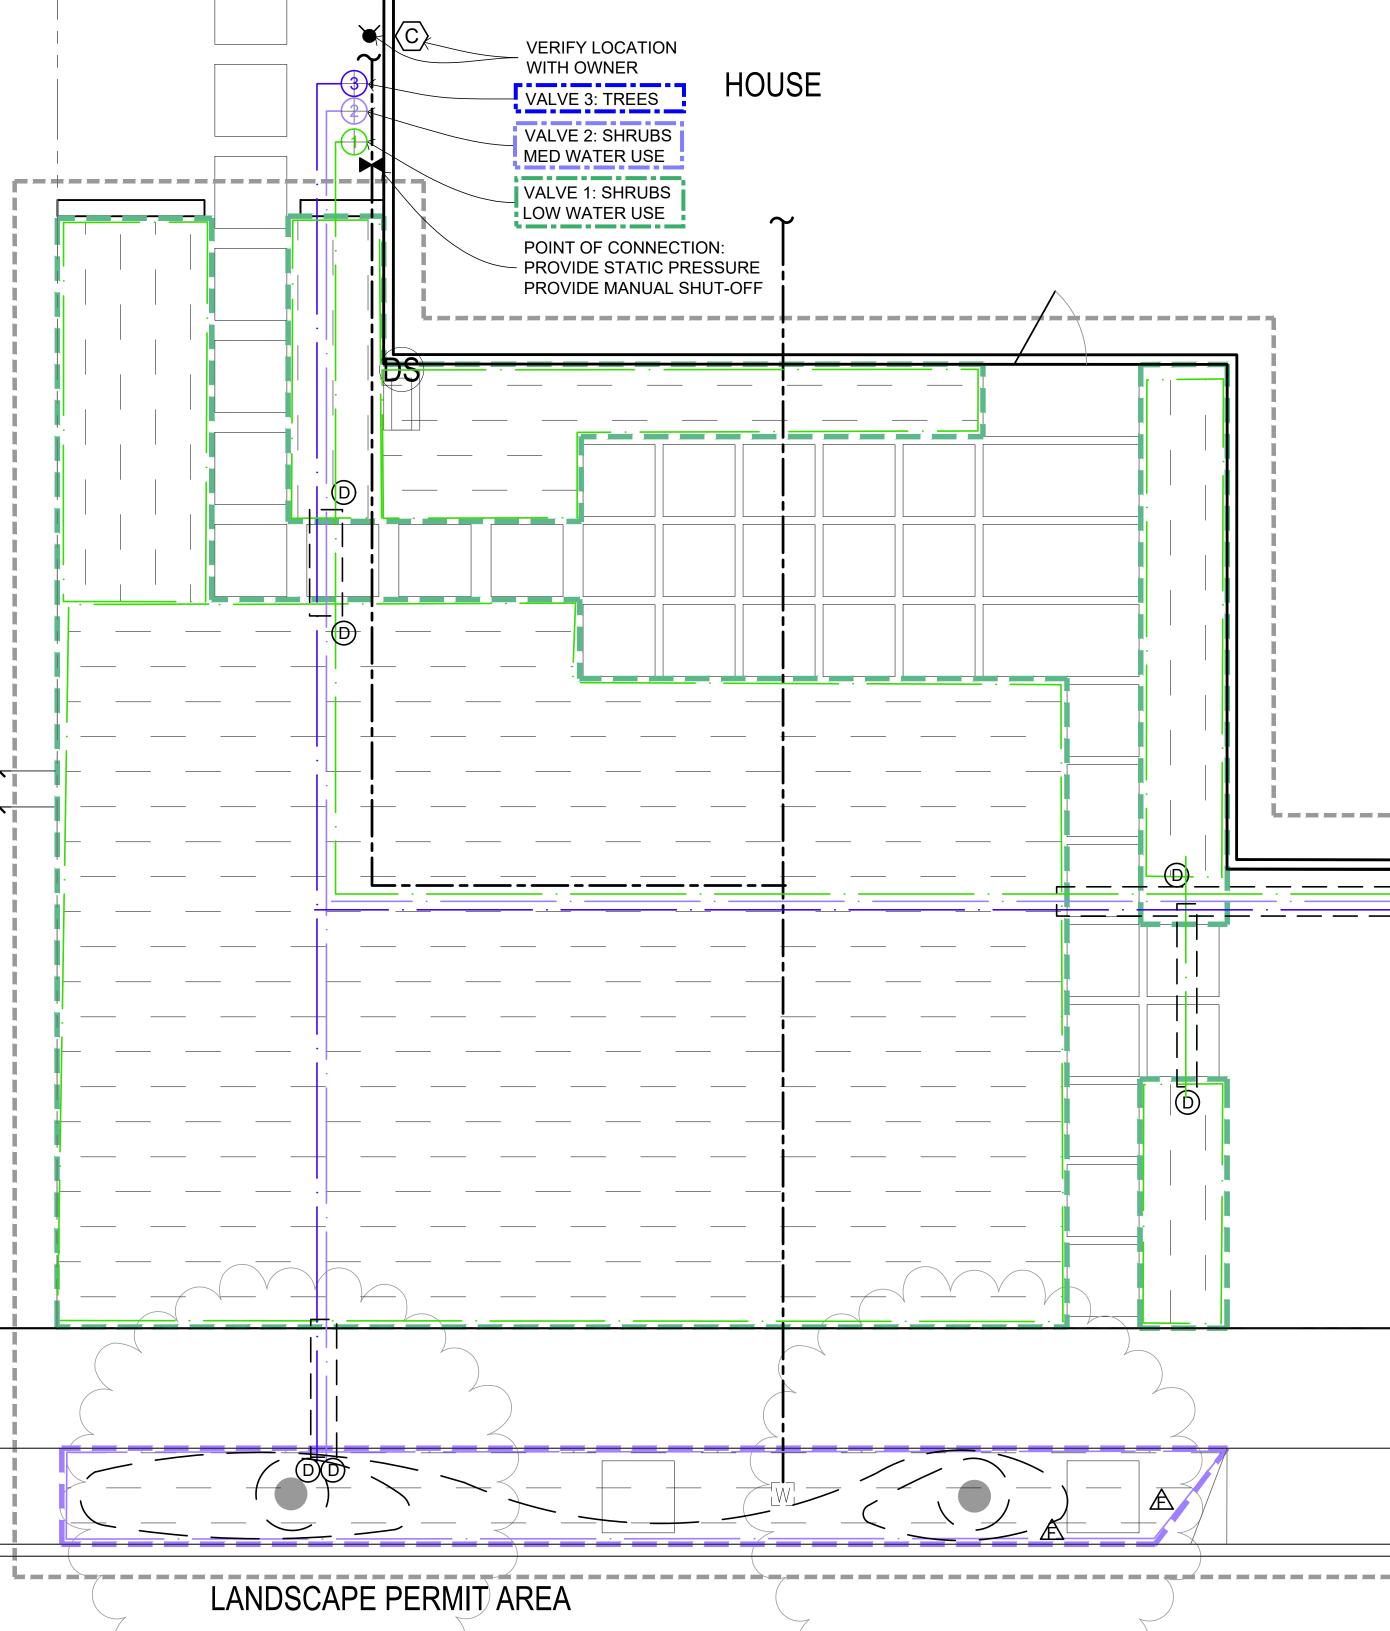

| PLANT WATER USE TABLE | | | |
|-----------------------|--------------|------------------------|-----------------------|
| WATER USE | PLAN SF (%) | PERMIT SF (FILL IN) | PERMIT % (FILL IN) |
| LOW | 1,908 (89%) | | |
| MED | 244 (11%) | | |
| TOTAL | 2,152 (100%) | | |

| | GARAGE | <text></text> |
|------------------------------------|---|---|
| | | SHERWOOD Design engineers |
| | 2" SLEEVE, TYP. | P D G PANORAMIC DESIGN GROUP LANDSCAPE ARCHITECTURE |
| | SIDEWALK | KEEP TUBING 3 FT MIN BACK FROM TREE, TYP. SITE ADDRESS: Sonoma-maringwaterpar |
| | | |
| | | AA ARIN E CILLS |
| IRRIGATION VALVE TABLE | | TREE LOCATION, TYP. |
| HYDRO ZONE WATER USE VALVE PLAN | NSF SUB - PERMIT SF SUB - ZONES SOIL TYPE (CLAY / ZONES (FILL IN) (FILL IN) LOAM / SAND) (FILL IN) | SHEET TITLE: |
| | 1908 SF 2 | IRRIGATION PLAN CONTEMPORARY B |
| 2 MED 2 | 244 SF 7 | |
| 3 TREES 3 | 203 LF 3 | DATE |
| | ER SUBZONE, IE TOTAL AREA OF ZONE EXCEEDS 2200 SE, ADD A VALVE | PERMIT PLAN JANUARY 17, 2019 |


CLAY SOIL: DO NOT EXCEED 1100 SF / 3 GPM PER SUBZONE. IF TOTAL AREA OF ZONE EXCEEDS 2200 SF, ADD A VALVE. LOAM SOIL: DO NOT EXCEED 1100 SF / 3 GPM PER SUBZONE. IF TOTAL AREA OF ZONE EXCEEDS 2200 SF, ADD A VALVE. SANDY SOIL: DO NOT EXCEED 500 SF / 3 GPM PER SUBZONE. IF TOTAL AREA OF ZONE EXCEEDS 1000 SF, ADD A VALVE. TREE EMITTER TUBING 0.6 GPH PER LEGEND: MIN 20 LF PER VALVE; MAX 200 LF PER SUBZONE; MAX 400 LF PER VALVE FOR EMITTER FLOW, EMITTER SPACING & ROW SPACING PER SOIL TYPE SEE LEGEND

L-2.0

SHEET OF

FOR IRRIGATION VALVE TABLE SEE IRRIGATION PLAN SHEET L2.0

FOR LEGEND SEE IRRIGATION PLAN SHEET L2.0

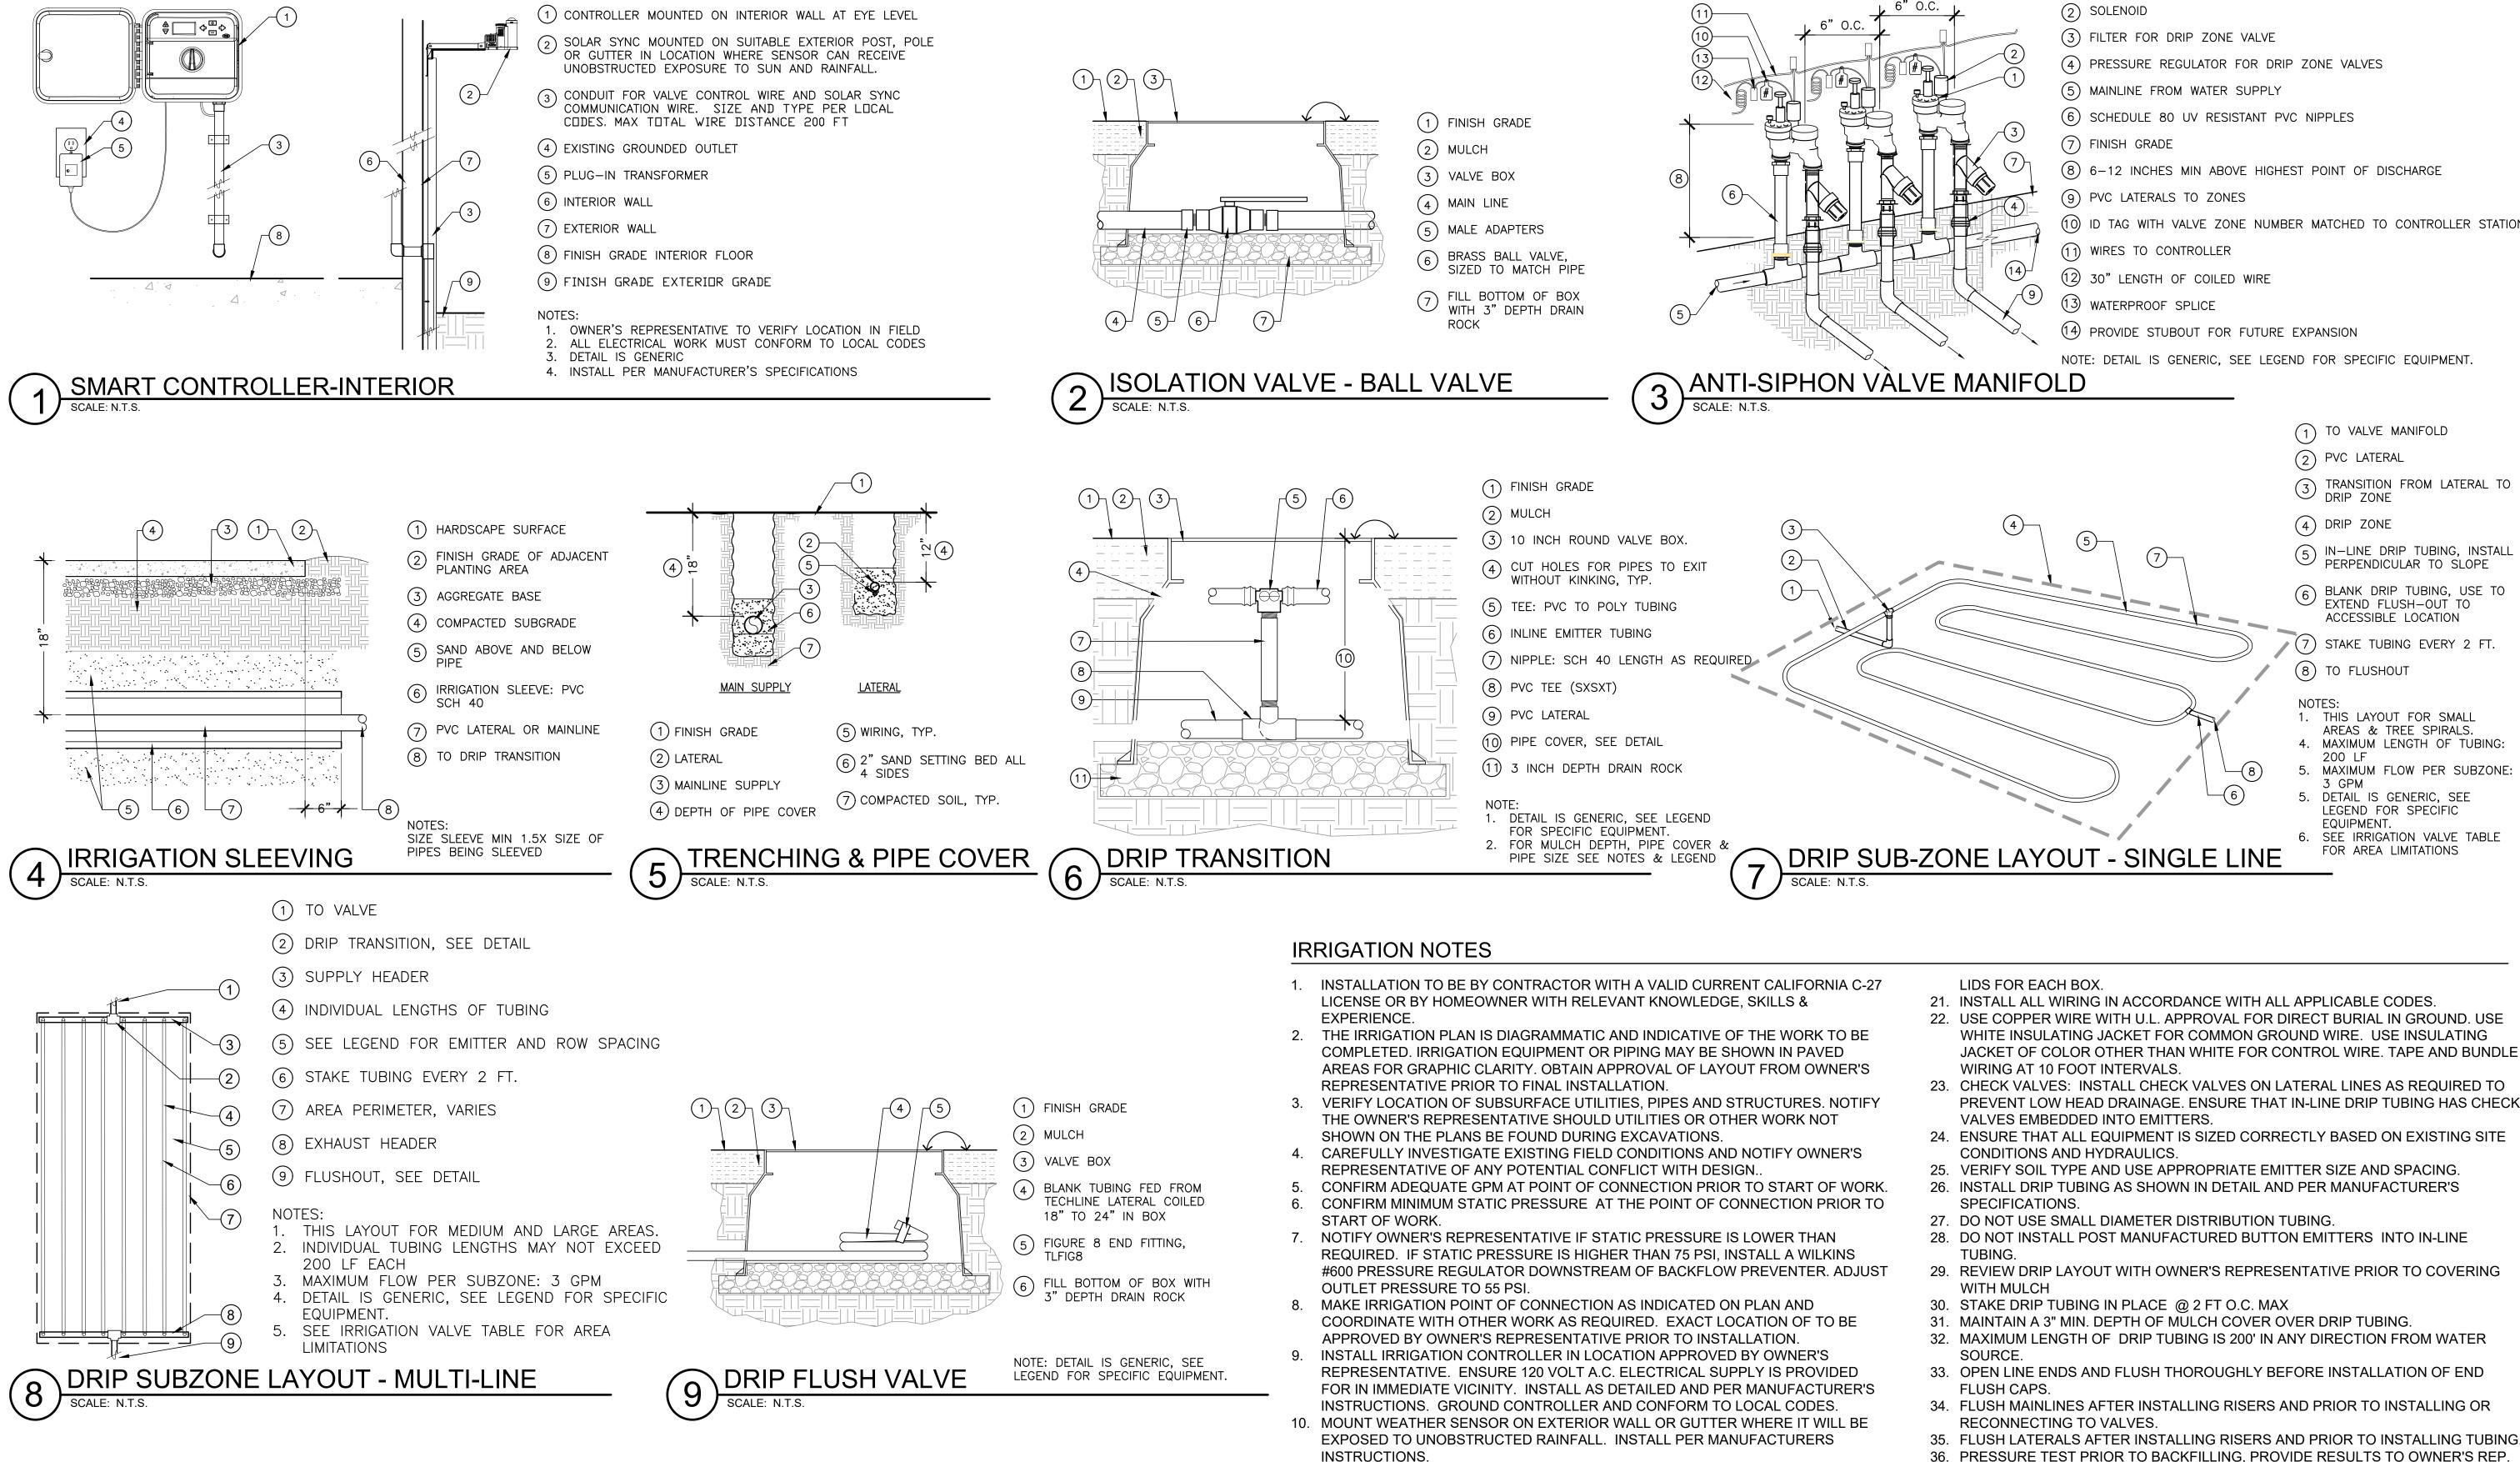

- INSTRUCTIONS.
- 11. BACKFLOW PREVENTION IS REQUIRED. IF NOT PROVIDED BY ANTI-SIPHON VALVES THEN CODE APPROVED BACKFLOW PREVENTION DEVICE MUST BE INSTALLED.
- 12. INSTALL ISOLATION VALVE AT POC UPSTREAM OF BACKFLOW PREVENTION (ANTI-SIPHON VALVES)
- 13. ENSURE THAT ALL COMPONENTS ARE CONNECTED AND OPERATIONAL 14. PROVIDE PVC SCH 40 SLEEVES FOR ALL PIPING AND WIRE UNDER PAVING. COORDINATE WITH CONCRETE CONTRACTOR INSTALL SLEEVES PRIOR TO POURING CONCRETE. EXTEND SLEEVE 6 INCHES BEYOND EDGE OF PAVING. ENSURE THAT SLEEVES ARE SIZED ADEQUATELY TO CONTAIN PIPES BEING SLEEVED.
- 15. ENSURE ADEQUATE PIPE SIZE TO PROVIDE REQUIRED FLOW.
- 16. PIPE COVER: SEE DETAIL
- 17. PIPE SIZE: 0-6 GPM: 3/4" PIPE; 7-12 GPM: 1" PIPE;
- 18. INSTALL ALL PLASTIC PIPING IN TRENCHES IN A SERPENTINE MANNER. 19. PROVIDE VALVE BOXES FOR: ISOLATION VALVE, DRIP TRANSITION AND FLUSHOUT VALVE.
- 20. VALVE BOXES: SET PARALLEL TO EACH OTHER AND PERPENDICULAR TO ADJACENT EDGE. SET WITH SUFFICIENT CLEARANCE ABOVE GRADE SO THAT FINAL MULCH GRADE IS FLUSH WITH EDGES OF BOXES. PROVIDE BOLT DOWN

- SHRUBS BECOME ESTABLISHED AND PER WEATHER AND SEASON 43. THE DESIGN INTENT IS TO PROVIDE THE MINIMUM AMOUNT OF WATER TO SUSTAIN HEALTHY PLANT GROWTH AND TO AVOID RUN-OFF, LOW HEAD
- DRAINAGE AND OVERSPRAY. 44. ENSURE THAT CONTROLLER SCHEDULE IS ADJUSTED SEASONALLY AT A
- MINIMUM
- 45. RUN SYSTEM TO CHECK FOR LEAKS AND REPAIR THEM SEASONALLY AT A MINIMUM.


- 37. FILL ALL EXCAVATIONS WITH COMPACTED BACKFILL, IN TWO MECHANICALLY COMPACTED LIFTS. REPAIR ALL SETTLED TRENCHES. 38. PERFORM COVERAGE TEST. ADJUST SYSTEM AS NEEDED TO PROVIDE FULL COVERAGE AND TO AVOID RUNOFF.
- 39. AFTER COMPLETION PROVIDE AS-BUILT PLANS.
- 40. PROVIDE CONTROLLER SCHEDULE.
- 41. SCHEDULE THE TREE ZONE TO RUN AT A LOW FREQUENCY AND LONG DURATION TO PROVIDE DEEP WATERING FOR THE TREES. ADJUST SCHEDULE PER WEATHER AND SEASON.
- 42. SCHEDULE THE SHRUB ZONES TO RUN AT A HIGH FREQUENCY AND SHORT DURATION TO ESTABLISH THE NEW SHRUBS. ADJUST THE SCHEDULE AS THE

- WIRING AT 10 FOOT INTERVALS. 23. CHECK VALVES: INSTALL CHECK VALVES ON LATERAL LINES AS REQUIRED TO PREVENT LOW HEAD DRAINAGE. ENSURE THAT IN-LINE DRIP TUBING HAS CHECK
- 22. USE COPPER WIRE WITH U.L. APPROVAL FOR DIRECT BURIAL IN GROUND. USE WHITE INSULATING JACKET FOR COMMON GROUND WIRE. USE INSULATING

- JACKET OF COLOR OTHER THAN WHITE FOR CONTROL WIRE. TAPE AND BUNDLE

- 21. INSTALL ALL WIRING IN ACCORDANCE WITH ALL APPLICABLE CODES.

- LIDS FOR EACH BOX.

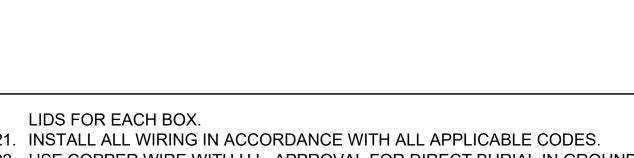

6. SEE IRRIGATION VALVE TABLE **DRIP SUB-ZONE LAYOUT - SINGLE LINE**

-(8)

I. THIS LAYOUT FOR SMALL AREAS & TREE SPIRALS. 4. MAXIMUM LENGTH OF TUBING 200 LF

8 TO FLUSHOUT

3 GPM

EQUIPMENT.

ACCESSIBLE LOCATION (7) STAKE TUBING EVERY 2 FT.

MAXIMUM FLOW PER SUBZONE:

5. DETAIL IS GENERIC, SEE

FOR AREA LIMITATIONS

LEGEND FOR SPECIFIC

- 6 BLANK DRIP TUBING, USE TO EXTEND FLUSH-OUT TO
- 5 IN-LINE DRIP TUBING, INSTALL PERPENDICULAR TO SLOPE
- (4) DRIP ZONE
- 3 TRANSITION FROM LATERAL TO DRIP ZONE
- (2) PVC LATERAL
- (1) TO VALVE MANIFOLD

- (10) ID TAG WITH VALVE ZONE NUMBER MATCHED TO CONTROLLER STATION
- (9) PVC LATERALS TO ZONES

(11) WIRES TO CONTROLLER

(13) WATERPROOF SPLICE

(12) 30" LENGTH OF COILED WIRE


(8) 6-12 INCHES MIN ABOVE HIGHEST POINT OF DISCHARGE

NOTE: DETAIL IS GENERIC, SEE LEGEND FOR SPECIFIC EQUIPMENT.

- (7) FINISH GRADE
- (6) SCHEDULE 80 UV RESISTANT PVC NIPPLES

(14) PROVIDE STUBOUT FOR FUTURE EXPANSION


- (5) MAINLINE FROM WATER SUPPLY
- (4) PRESSURE REGULATOR FOR DRIP ZONE VALVES
- (3) FILTER FOR DRIP ZONE VALVE
- 2 SOLENOID
- 1 ANTI-SIPHON VALVE

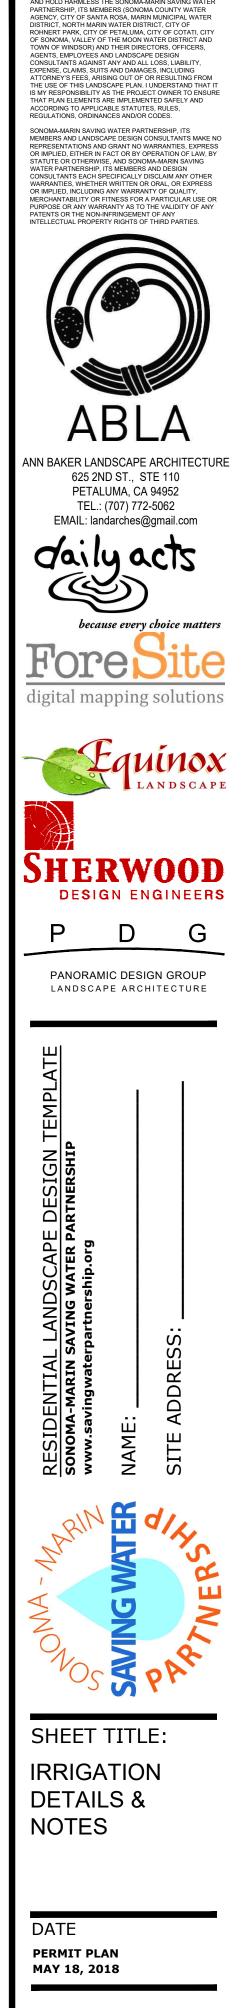

L-2.1

SHEET

OF

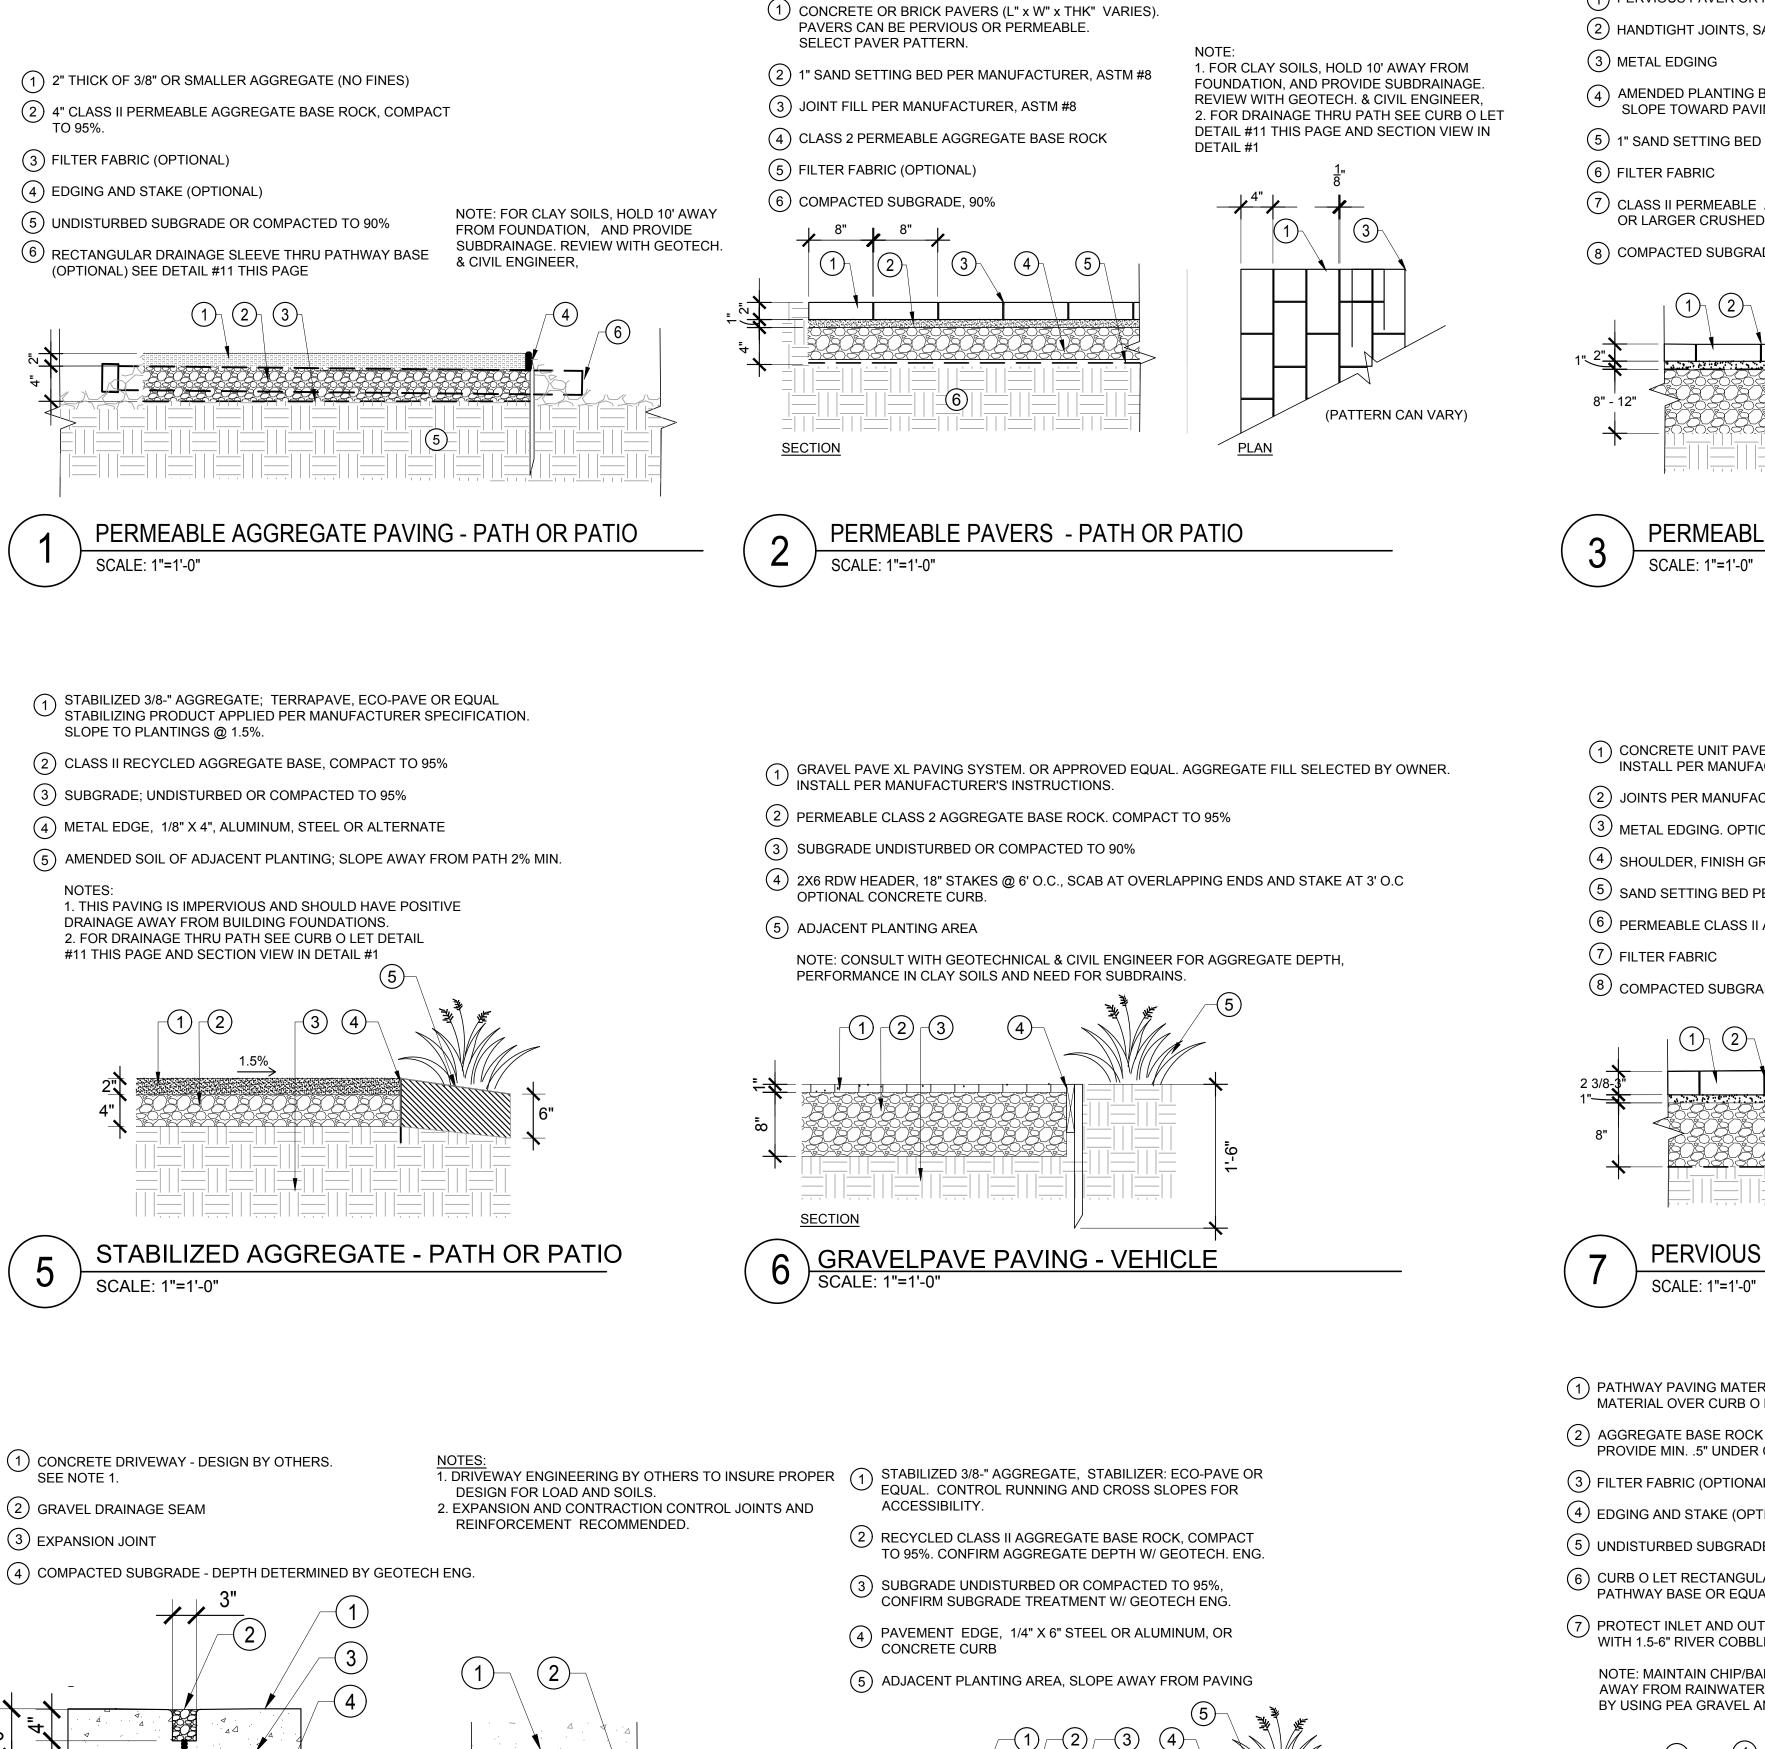

<u>XXXXXXXXXXXX</u>

PLAN

CONCRETE - VEHICLE - GRAVEL DRAINAGE SEAMS

8" -

SCALE: 1"=1'-0"


SECTION

9

STABILIZED AGGREGATE - VEHICLE 10 SCALE: 1"=1'-0"

- (1) PERVIOUS PAVER OR PERVIOUS AGGREGATE
- (2) HANDTIGHT JOINTS, SAND SWEPT
- (3) METAL EDGING
- (4) AMENDED PLANTING BED; FINISH GRADE CAN SLOPE TOWARD PAVING TO INFILTRATE

- (7) CLASS II PERMEABLE AGGREGATE BASE ROCK, OR LARGER CRUSHED DRAIN ROCK
- (8) COMPACTED SUBGRADE, 90%

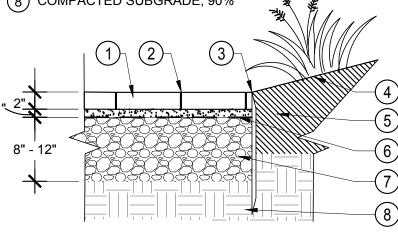


NOTES: 1. FOR CLAY SOILS, HOLD 10' AWAY FROM FOUNDATION, AND PROVIDE SUBDRAINAGE **REVIEW WITH GEOTECH & CIVIL ENGINEER.** 2. FOR DRAINAGE THRU PATH SEE CURB O LET DETAIL #11 THIS PAGE AND SECTION VIEW IN DETAIL #1




- (1) CONCRETE UNIT PAVER: SELECT PERVIOUS PAVERS OR PERMEABLE PAVERS INSTALL PER MANUFACTURER'S INSTRUCTIONS.
 - (2) JOINTS PER MANUFACTURER'S INSTRUCTIONS
 - 3 METAL EDGING. OPTIONAL CONCRETE CURB.
 - (4) SHOULDER, FINISH GRADE
 - 5 SAND SETTING BED PER MANUFACTURER'S INSTRUCTIONS
 - (6) PERMEABLE CLASS II AGGREGATE BASE ROCK, COMPACTED TO 95%

 - (8) COMPACTED SUBGRADE TO 90%

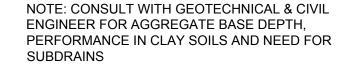


(1) (2) (3)

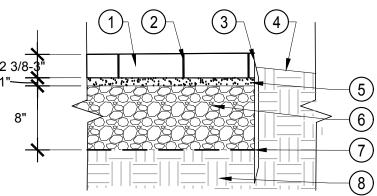



PERVIOUS OR PERMEABLE UNIT PAVER - VEHICLE

- 1 PATHWAY PAVING MATERIAL, PROVIDE 2" SURFACING MATERIAL OVER CURB O LET SLEEVE.
- 2 AGGREGATE BASE ROCK MATERIAL PROVIDE MIN. .5" UNDER CURB O LET SLEEVE.
- (3) FILTER FABRIC (OPTIONAL)
- (4) EDGING AND STAKE (OPTIONAL)
- (5) UNDISTURBED SUBGRADE OR COMPACTED TO 90%
- (6) CURB O LET RECTANGULAR DRAINAGE SLEEVE THRU PATHWAY BASE OR EQUAL. SLOPE SLEEVE 1-2%.
- (7) PROTECT INLET AND OUTLET OF DRAINAGE SLEEVE WITH 1.5-6" RIVER COBBLE.

NOTE: MAINTAIN CHIP/BARK MULCH AWAY FROM RAINWATER SYSTEMS BY USING PEA GRAVEL AND COBBLE

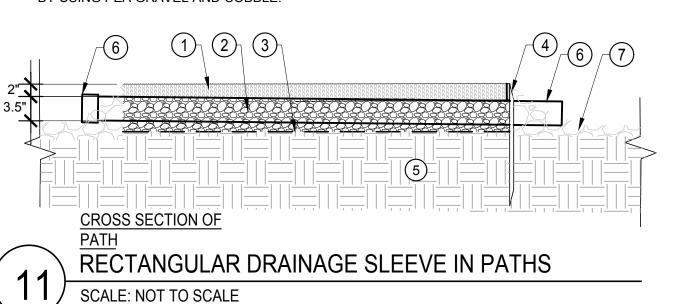

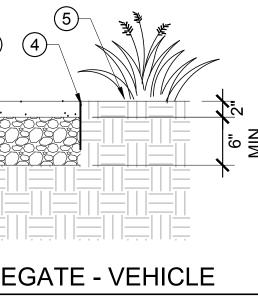

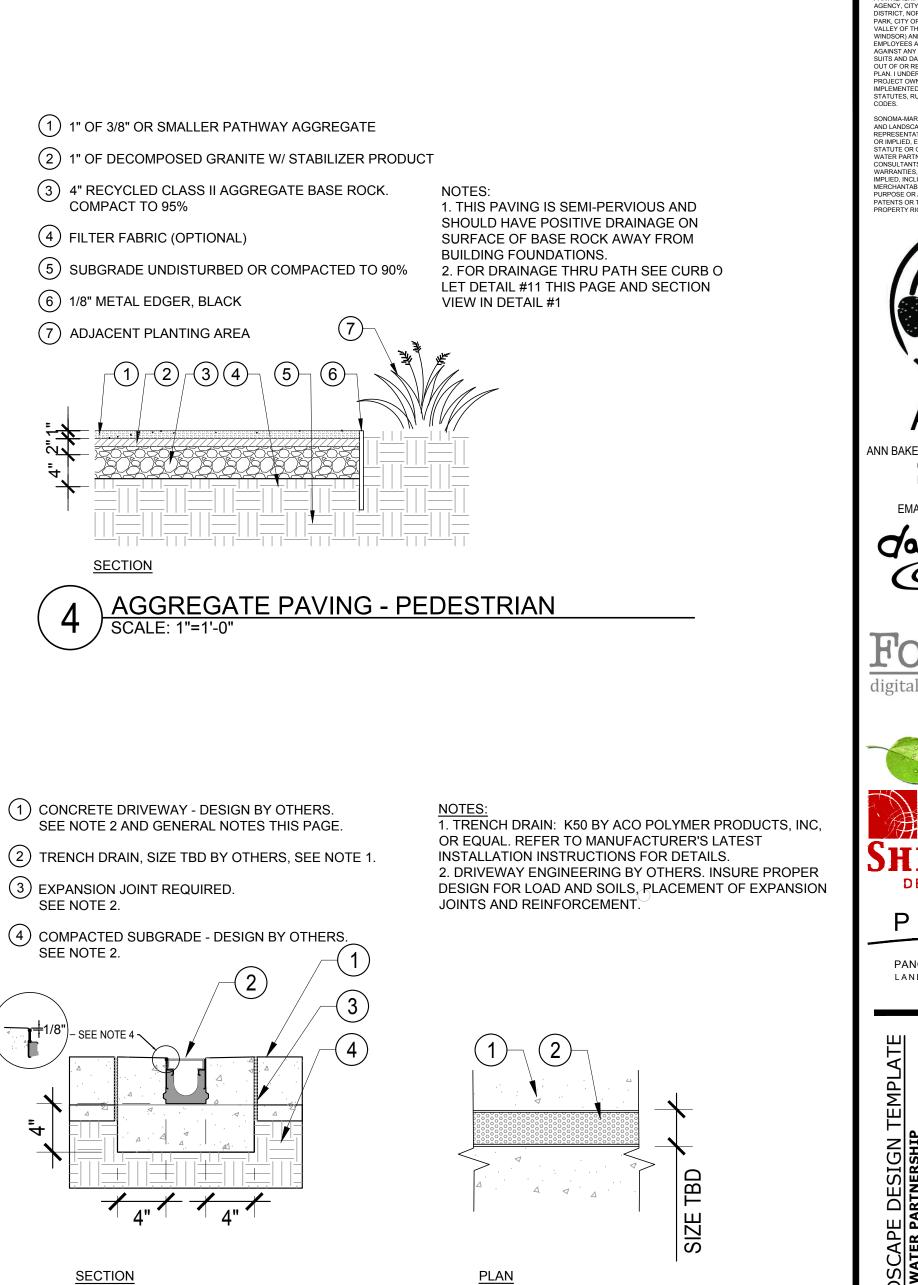



GENERAL NOTES

<u>~6</u><u>7</u>

(5)

LONGITUDINAL SECTION

AT CURB O LET INLET

1. DESIGN STRATEGY: THESE DETAILS ARE PROVIDED TO CREATE OPTIONS FOR PERMEABLE PAVING, AND PAVING STRATEGIES THAT PROMOTE STORMWATER INFILTRATION IN LANDSCAPE SPACES. THESE STRATEGIES HELP CLEAN WATER, INFILTRATE RUN OFF INTO GROUNDWATER, AND PROVIDE MORE SOIL MOISTURE AVAILABILITY FOR LANDSCAPE PLANTINGS.

2. THESE DETAILS SHOULD BE EVALUATED BY THE SITE ENGINEER AND ADJUSTED TO SITE CONDITIONS.

3. PAVING DEPTH, DEPTH OF BASE GRAVEL, SUB-BASE PREPARATION AND CONCRETE REINFORCEMENT SHOULD ALL BE EVALUATED AND ADJUSTED AS NEEDED BY A GEOTECHNICAL ENGINEER.


4. SOIL TYPE AFFECTS THE PERFORMANCE OF THESE DETAILS. CLAY SOILS DO NOT INFILTRATE WELL, SO THERE IS A NEED TO EVALUATE WHETHER THE PERMEABLE/PERVIOUS PAVING DETAILS ARE APPROPRIATE FOR SPECIFIC SITES AND ADJUST THEM AS APPROPRIATE TO PROTECT BUILDINGS AND OTHER IMPROVEMENTS.


5. ACCESSIBLE PAVING IS SMOOTH, FIRM, AND HAS A CROSS SLOPE NOT TO EXCEED 2%. RUNNING SLOPE SHOULD BE 5% OR LESS UNLESS PAVING RAMP WITH HANDRAILS. SEE TITLE 24 OF CALIFORNIA CODE FOR ACCESSIBILITY REQUIREMENTS AND STANDARDS


AND THEIR DIRECTORS, OFFICERS, AGEN IST ANY AND ALL LOSS, LIABILITY, EXPENSE, CLAIF ND LANDSCAPE DESIGN CONSULTANTS MAKE NO IEPRESENTATIONS AND GRANT NO WARRANTIES, E DR IMPLIED, EITHER IN FACT OR BY OPERATION OF ITATUTE OR OTHERWISE, AND SONOMA-MARIN SAV VATER PARTNERSHIP, ITS MEMBERS AND DESIGN NSULTANTS EACH SPECIFICALLY DISCLAIM ANY OTHER RRANTIES, WHETHER WRITTEN OR ORAL, OR EXPRESS C IMPLIED, INCLUDING ANY WARRANTY OF QUALITY, MERCHANTABILITY OR FITNESS FOR A PARTICULAR USE OR PURPOSE OR ANY WARRANTY AS TO THE VALIDITY OF ANY PATENTS OR THE NON-INFRINGEMENT OF ANY INTELLECTUAL ABLA ANN BAKER LANDSCAPE ARCHITECTURE 625 2ND ST., STE 110 PETALUMA, CA 94952 TEL.: (707) 772-5062 EMAIL: landarches@gmail.con Jaily act because every choice matter ForeDite digital mapping solutions guinox LANDSCAPE Sherwood DESIGN ENGINEERS D PANORAMIC DESIGN GROUP LANDSCAPE ARCHITECTURE RESIDENTIAL LANDSCAPE DESIGN sonoma-marin saving water partnershi È H DY. WATI **DNI** SHEET TITLE: L.I.D. PAVING DETAILS DATE PERMIT PLAN MAY 18, 2018

SHEET OF

L-3.0

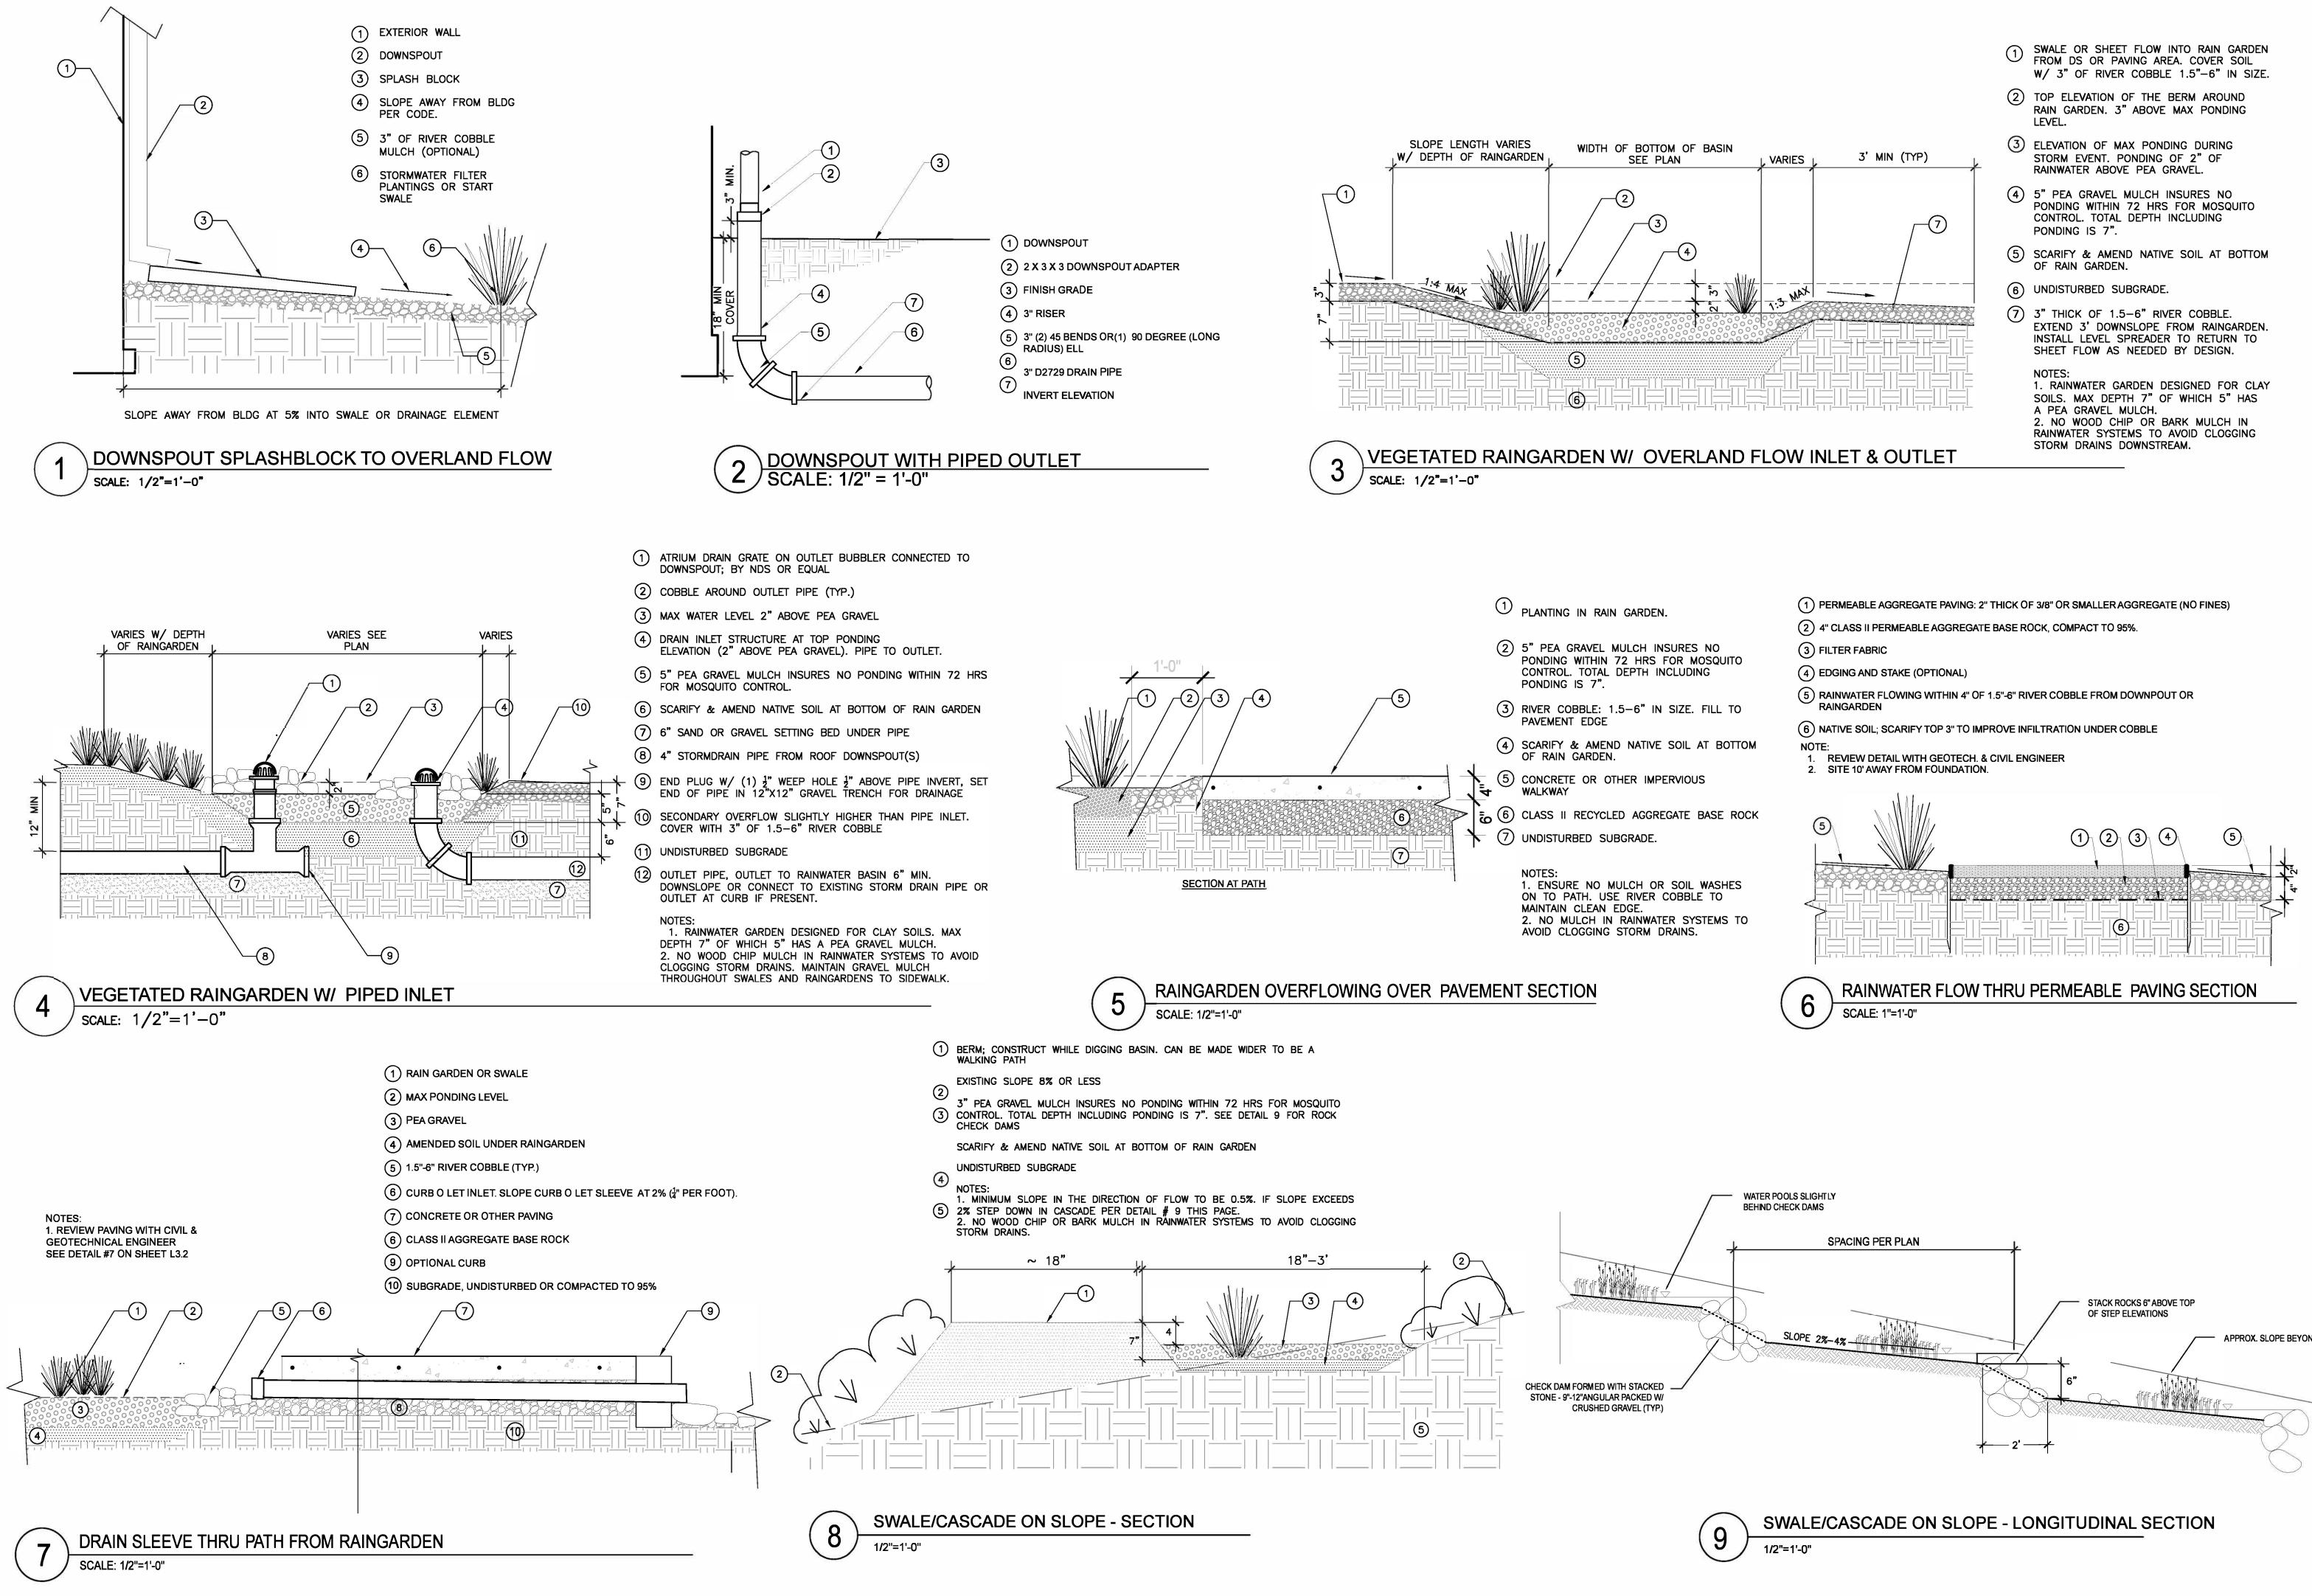


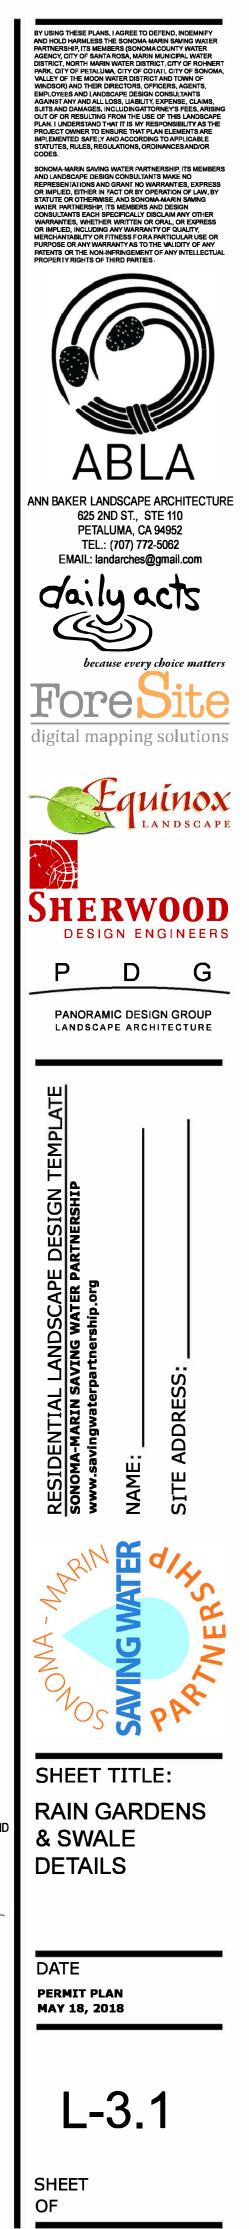

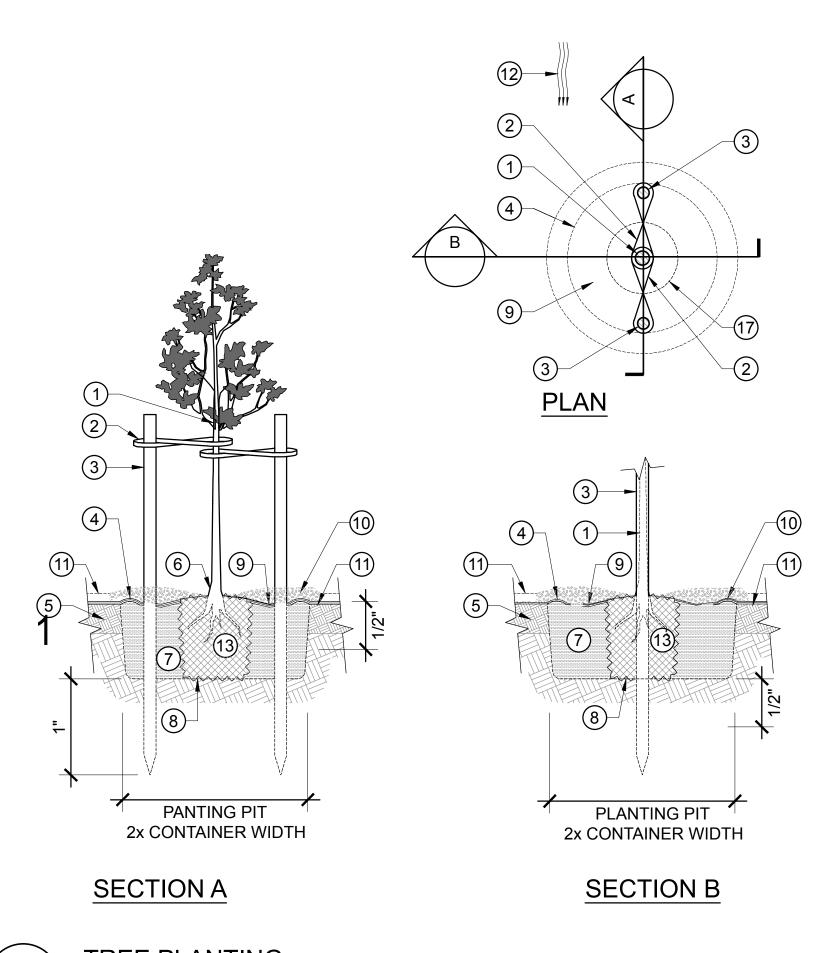



TREE PLANTING NOT TO SCALE

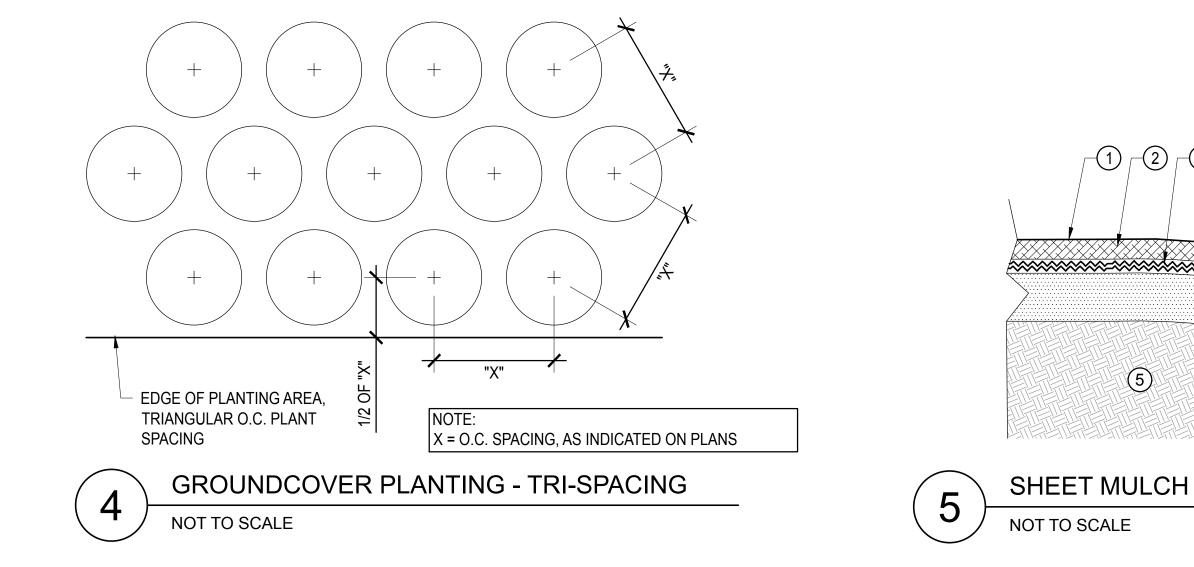

1 TREE, CENTRAL LEADER

2

3

NOTES:

3.

TOP.

THE TREE

SYNTHETIC STRAPPING, LOOP AROUND CENTRAL LEADER BELOW FIRST BRANCH, ONE STRAP PER STAKE, ATTACH TO STAKES W/ SHEET METAL SCREWS

WOOD STAKES, (2) PER TREE, SET PLUMB, OUTSIDE OF ROOTBALL, ON A LINE PARALLEL TO DIRECTION OF PREVAILING WIND, SET FAR ENOUGH FROM TREE THAT BRANCHES DO NOT TOUCH STAKES; STAKES SHALL BE SPACED AN EQUAL DISTANCE FROM THE CENTRAL LEADER.

(4) WATERING BERM, 3"H

5 TOPSOIL, NATIVE. USE DIGGING FORK TO REMOVE COMPACTION, DO NOT TILL

(6) CROWN OF ROOTBALL, SET 3" ABOVE FINISH GRADE

7 PLANTING PIT BACKFILL, PER SPECS

(8) PLANTING PIT, SCARIFY EDGES, INSURE ROOT BALL RESTS ON FIRM SOIL AND WILL NOT SINK OVER TIME.

9 WATERING BASIN

(10) MULCH, PER SPECS, 3" LAYER, KEEP 4" AWAY FROM TRUNK

(11) SHEET MULCH: 2 LAYERS CARDBOARD, OR (5) LAYERS RECYCLED NEWSPAPER. $\frac{1}{2}$ " OF COMPOST UNDER PAPER.

12 DIRECTION OF PREVAILING WIND


(13) ROOTBALL, SCARIFY OUTER 1"


MAKE STAKES AS SHORT AS POSSIBLE, BUT HIGH ENOUGH TO HOLD THE TREE UPRIGHT UNDER CALM CONDITIONS. THE TREE SHOULD RETURN TO VERTICAL AFTER THE WIND HAS BENT THE

2. SUPPORT THE TRUNK AT JUST ONE LEVEL, NEAR THE TOPS OF THE STAKES.

PROVIDE FLEXIBLE MOVEMENT AT THE POINT WHERE STRAPPING WRAPS LOOSLY AROUND THE CENTRAL LEADER OF

4. TAKE CARE NOT TO CAUSE RUBBING OR GIRDLING INJURIES. 5. STAKES ARE FOR PROTECTION OF THE TREE FOR A PERIOD AFTER PLANTING. REMOVE STAKES AS SOON AS TREE ESTABLISHES IT ROOT SYSTEM - WITHIN 18 MONTHS MAX.

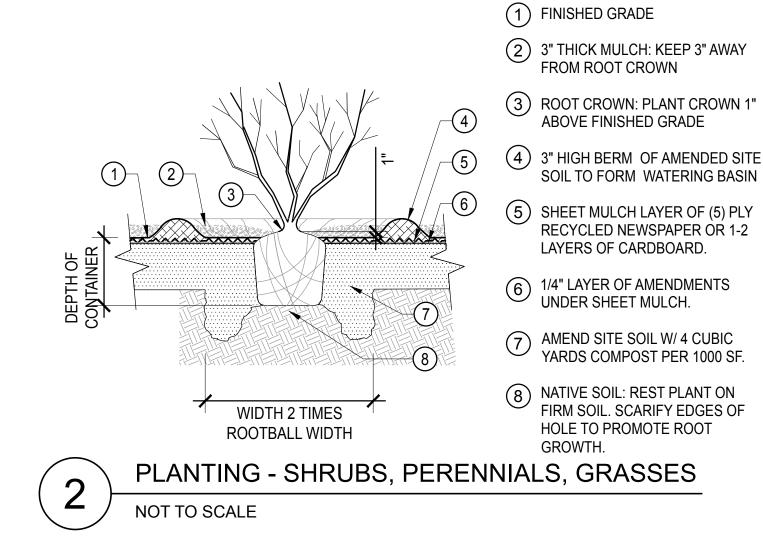

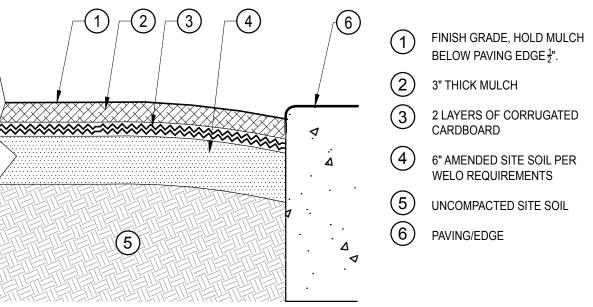


PLANT PIT & WATERING BERM TABLE

| CONTAINER SIZE | PLANT PIT DIAMETER | WATERING BERM HEIGHT | WATERING BERM DIAMETER |
|-------------------|-----------------------|-------------------------|---------------------------|
| 1 GAL CAN | 18" MIN | 3" MIN | 18" MIN |
| 5 GAL CAN | 30" MIN | 4" MIN | 30" MIN |
| 15 GAL CAN | 3' MIN | 5" MIN | 3' MIN |
| 24" BOX | 5' MIN | 6" MIN | 5' MIN |



PLANT PIT AND WATERING BERM

NOT TO SCALE

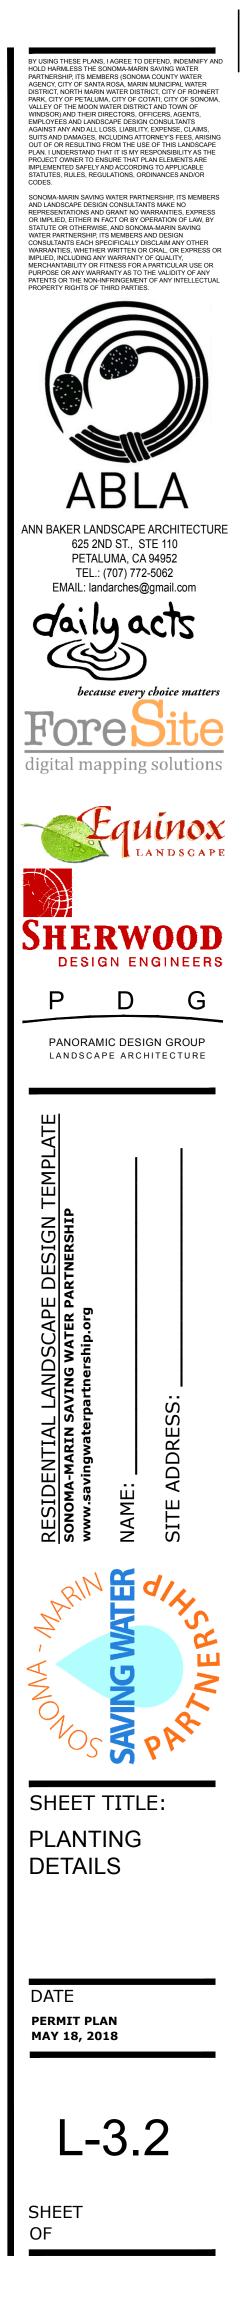

(4) -3 -(1) -2 DISTANCE ON CENTER ("O.C") LISTED ON LEGEND

1 MULCH: 2" FOR GRASS PLUGS.

2" PLUG OR STUBBIE. PLANT CROWN 1" ABOVE FINISHED

3 6" AMENDED SOIL PER WELO

4 PLANTING HOLE: USE DIBBLE TO

CREATE A HOLE SLIGHTLY LARGER THAN PLUG. PLACE

PLUG FIRMLY IN HOLE WITH

LEAVE NO AIR OR MULCH

CROWN AT OR SLIGHTLY ABOVE

HEIGHT OF SURROUNDING HOLE.

AROUND ROOTS. BACKFILL HOLE

WITH GARDEN SOIL, NOT MULCH.

1. PLANT PLUG STRAIGHT UP

(PLUMB), NOT AT AN ANGLE TO

2. GRASS PLUG PLANTINGS DO BETTER IN CERTIFIED WEED

FREE STRAW MULCH OR 1-2" OF

LESS WOODY MULCH.

REQUIREMENTS.

OF COMPOST.

GRADE

NOTES

THE SLOPE.

IF APPLYING WILDFLOWER SEED

MULCH WITH RICE STRAW OR 3/4"



PLUG PLANTING

NOT TO SCALE

APPLICANT INFORMATION:

LANDSCAPE TO LAUNDRY SYSTEM OVERVIEW:

A LAUNDRY-TO-LANDSCAPE GRAYWATER SYSTEM CAPTURES LIGHTLY USED WATER FROM THE DISCHARGE HOSE OF YOUR WASHING MACHINE AND PUMPS IT OUT TO THE LANDSCAPE THROUGH 1-INCH TUBING. THE SYSTEM DOES NOT ALTER THE EXISTING PLUMBING AND THEREFORE DOES NOT REQUIRE A PERMIT. A THREE-WAY DIVERTER VALVE IS A NECESSARY COMPONENT, ALLOWING YOU TO SEND DISCHARGE WATER BACK TO THE SEWER SYSTEM WHEN NEEDED OR DURING THE RAINY SEASON.

INSTALLATION & DESIGN CONSIDERATIONS

LAUNDRY TO LANDSCAPE GRAYWATER SYSTEMS ARE EASY TO INSTALL FOR THE DO-IT-YOURSELFER OR A PROFESSIONAL, ESPECIALLY IF THE WASHING MACHINE IS LOCATED ON AN EXTERNAL WALL AND IS IN CLOSE PROXIMITY TO THE LANDSCAPE AREA BEING IRRIGATED. NOTE. THE WASHING MACHINE PUMP WILL PROVIDE SUFFICIENT PRESSURE THROUGH A 1-INCH IRRIGATION LINE FOR 100-FEET ON FLAT GROUND. IF THE SYSTEM IS DESIGNED TO IRRIGATE UPHILL FROM THE WASHING MACHINE, THE DISTANCE SHOULD BE REDUCED TO 30-50 FEET WITH NO MORE THAN A 5% SLOPE. IF THE SYSTEM IS DESIGNED TO IRRIGATE DOWNHILL FROM THE WASHING MACHINE. THE DISTANCE MAY INCREASE TO 150-FEET DEPENDING ON SLOPE.

GRAYWATER REQUIREMENTS TO COMPLY WITH CALIFORNIA PLUMBING CODE (" CPC") STANDARDS:

- O NOTIFY ENFORCING AGENCY
- O BE ABLE TO REDIRECT TO SEWER
- O NO POTABLE WATER CONNECTION
- O CONTAIN GRAYWATER ON SITE
- O DIRECT AND CONTAIN GRAYWATER WITHIN MULCH BASINS (IRRIGATION OR DISPOSAL FIELD) BELOW THE GROUND
- SURFACE
- O NO PONDING OR RUNOFF
- O OUTLETS COVERED BY AT LEAST 2-INCHES OF MULCH, ROCK, OR A SHIELD (E.G. VALVE BOX LID)
- O MINIMIZE CONTACT WITH HUMANS AND ANIMALS
- O DIVERT WATER TO THE SEWER IF IT CONTAINS DIAPERS, OIL, OTHER CHEMICALS
- O GRAYWATER DIVERTED TO LANDSCAPE SHALL NOT CONTAIN HAZARDOUS CHEMICALS
- O PERMIT EXEMPTION DOES NOT GRANT INSTALLATION THAT VIOLATES OTHER CODE OR LAWS
- O POST OPERATION AND MAINTENANCE MANUAL

CPC Table 1502.4 --- LOCATION OF GREY WATER SYSTEM

| MINIMUM HORIZONTAL DISTANCE IN CLEAR REQUIRED FROM | SUBSURFACE AND SUBSOIL IRRIGATION FIELD AND MULCH BASIN (feet) |
|---|---|
| Building structures | 2 |
| Property line adjoining private property | 1.5 |
| Water supply wells | 100 |
| Streams and lakes | 100 |
| Sewage pits or cesspools | 5 |
| Sewage disposal field | 4 |
| Septic tank | 5 |
| On-site domestic water service line | 0 |
| Pressurized public water main | 10 |

CALCULATIONS SECTION

- 1. Estimate Daily Graywater Production
- Calculation Method (choose one and check box)

California Plumbing Code Estimate (Assign 2 occupants to master bedroom and 1 occupant to each additional bedroom) occupants x 15 gallons/day Laundrv gal/day

Estimate of graywater produced from winter (Dec-Feb) water use records (reference utility bill)

| Laundry: | (gallons/load*) x(loads/ | week) ÷ 7(days/week) | gal/day |
|----------|---|----------------------|---------|
| | *Typical gals/per load: Front loader 15, Top loader 40 | TOTAL | gal/day |

2. Determine Minimum Mulch Basin Size

Minimum Mulch Basin Size:

gal/ft²/day = ft² (gal/day) Maximum Absorption Capacity (from column 3 in table below) From 1 above

*Dig mulch basin to a depth of 1 ft to ensure sufficient surge capacity for water leaving the laundry machine.

| | Min SQ FT of Irrigation/ Leaching Area Per | Max Absorption Capacity in Gallons Per |
|---|--|--|
| Design of Six Soil Types | 100 Gallons of Estimated Graywater | SQ FT of Irrigation/ Leaching Area for |
| | Discharge Per Day | an 24-Hour Period |
| Coarse sand or gravel | 20 | 5.0 |
| Fine Sand | 25 | 4.0 |
| Sandy Loam | 40 | 2.5 |
| Sandy Clay | 60 | 1.7 |
| Clay with considerable sand or gravel | 90 | 1.1 |
| Clay with small amounts of sand or gravel | 120 | 0.8 |

3. Determining Weekly Water Needs

Weekly Water needs = (0.62 x Area x Eto x Pf) / 4 weeks = *0.62 = (# of gal in 1" of water covering 1 ft²)

- Area = πr^2 = 3.14 x (canopy radius of existing plant)² <u>OR</u> = (Length x Width) for number of garden beds - Evapotranspiration rates (ETo) - Choose ETo for hottest month - July = 6.51"/month for Santa Rosa

- Plant factor (PF) = 0.3 (Low water use), 0.5 (Moderate water use) *check landscape plan for water use of plants in the hydrozone

THE KEY TO PROPER IRRIGATION WITH GRAYWATER IS TO KNOW HOW MUCH THE CHOSEN PLANTS NEED GIVEN EVAPOTRANSPIRATION RATES, PLANT WATERING NEEDS, AND EXISTING CANOPY.

-



ADDITIONAL INFORMATION

GRAYWATER IS RECEIVED BEST BY TREES, BUSHES, SHRUBS, SMALL PERENNIALS AND LARGER ANNUALS, BUT IS PROHIBITED ON LAWN, RAISED BEDS, ROOT AND LEAFY VEGETABLES. MODERATE WATER USERS SUCH AS FRUIT TREES ARE ALSO AN IDEAL APPLICATION. GRAYWATER IS SOMEWHAT ALKALINE (HIGH pH) AND NOT RECOMMENDED FOR PLANTS THAT PREFER ACIDIC SOILS (LOW pH) LIKE BLUEBERRIES AND RHODEDENDRONS SOIL TYPE WILL DETERMINE BOTH HOW QUICKLY GRAYWATER IS ABSORBED IN YOUR LANDSCAPE AND THE SIZE OF THE MULCH BASINS NEEDED TO INFILTRATE THE GRAYWATER..


RECOMMENDED DETERGENTS:

TO ENSURE PLANT SURVIVAL AVOID SOAPS AND DETERGENTS THAT CONTAIN BORON. SODIUM AND CHLORINE COMPOUNDS. THE FOLLOWING LIST OF COMMERCIAL DETERGENTS ARE RECOMMENDED FOR USE WITH LAUNDRY TO LANDSCAPE GRAYWATER SYSTEMS

- OASIS LAUNDRY
- **BIO PAC LAUNDRY LIQUID**
- **BIOKLEEN LAUNDRY LIQUID**
- ECOVER LAUNDRY WASH (SOME SALT)
- LIQUID ECOS LIQUID DETERGENT
- LIFE TREE LAUNDRY LIQUID
- MOUNTAIN GREEN LAUNDRY DETERGENT
- VASKA HERBATERGENT

- APPLICANT INSTRUCTIONS:

- AND SUPPLY PIPE LOCATION.

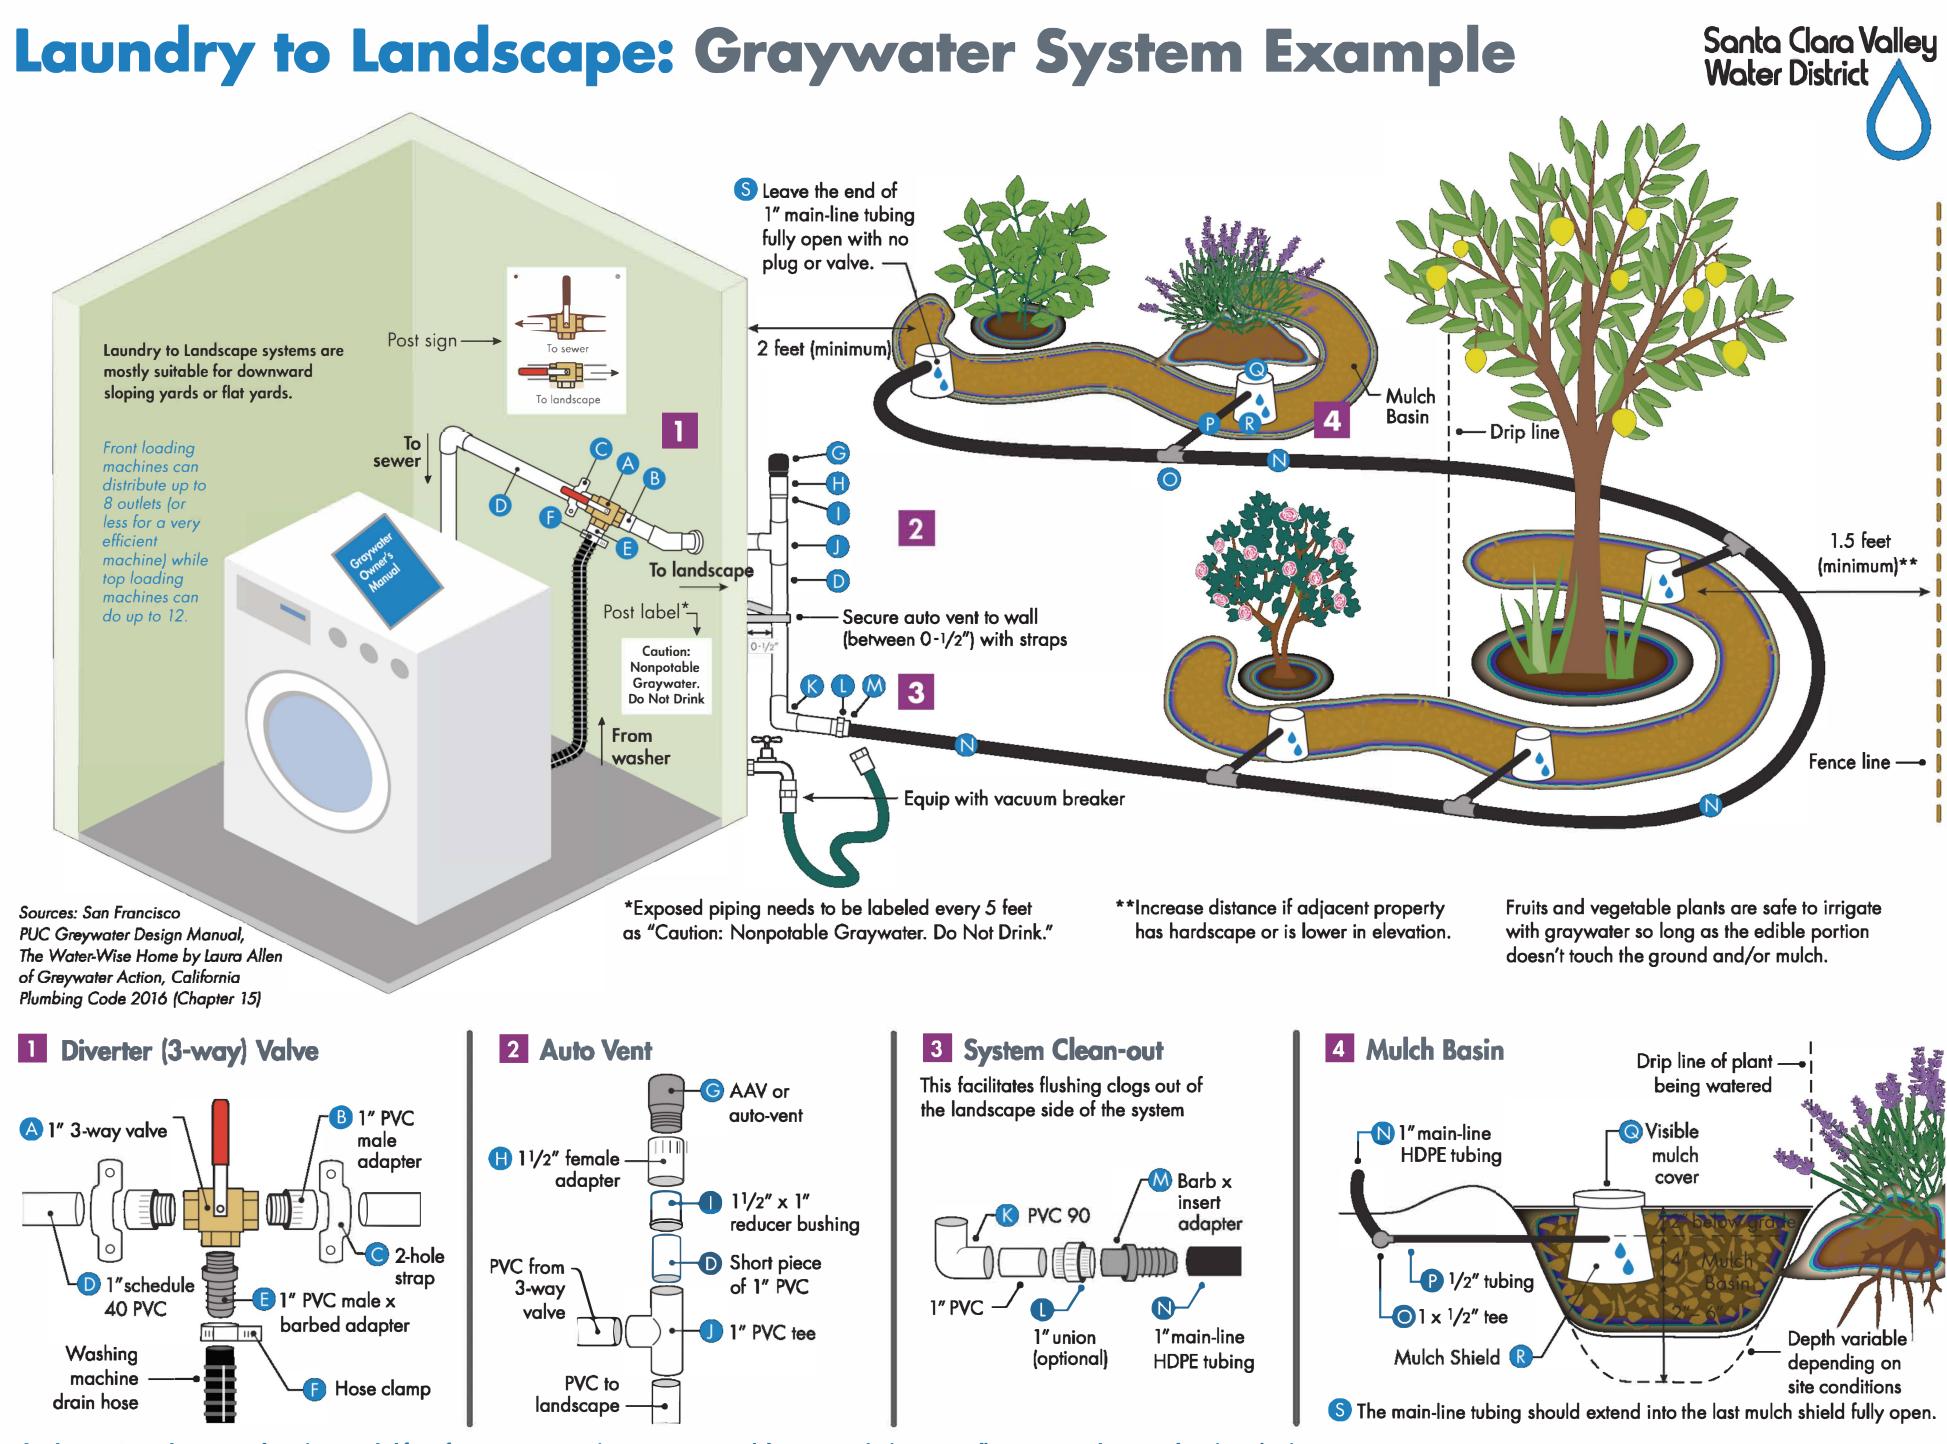

This diagram is not drawn to scale and is provided for reference purposes only. It is your responsibility to properly design, install, maintain, and use your laundry to landscape graywater system (graywater system). If you are unsure of the intricacies of your plumbing system or how to properly design or install a graywater system, please consult with a professional. The District does not accept any liability and responsibility for any direct, special, indirect or consequential loss or damage whatsoever arising out of or in connection with providing you with access to this diagram.

LAUNDRY TO LANDSCAPE DETAIL Лите


ESTIMATE YOUR GRAYWATER SUPPLY USING THE CALCULATION PROCESS IN CALCULATIONS SECTION BELOW. 2. COMPLETE CALCULATIONS TO DETERMINE THE MINIMUM REQUIRED MULCH BASIN SIZE PER YOUR SOIL TYPE. 3. MEASURE ACTUAL IRRIGATION FIELD AREA(S) ON SITE AND DEVELOP NUMBER AND SIZE OF MULCH BASINS TO USE THIS VOLUME THAT FIT IN THE LANDSCAPE AREAS.

4. REVIEW REQUIRED SETBACKS SHOWN IN CPC TABLE 1502.4 THIS SHEET.

5. DEVELOP A SITE PLAN ILLUSTRATING THE FOLLOWING: REQUIRED SETBACKS, PROPOSED MULCH BASINS, VALVE LOCATIONS, PIPING DIAGRAM, AND TREE AND PLANT LOCATIONS TO BENEFIT FROM GRAYWATER.

6. IF IN BUILDING DESIGN AND/OR CONSTRUCTION PROCESS REVIEW PLAN WITH ARCHITECT (FOR LOCATION OF LAUNDRY NEAR GRAYWATER SUPPLIED LANDSCAPE AREA), CIVIL ENGINEER (FOR ANY POTENTIAL CONFLICTS WITH STORMWATER DRAINAGE), AND GENERAL & LANDSCAPE CONTRACTORS TO REVIEW THREE WAY VALVE LOCATION

Reproduced with permission from the Santa Clara Valley Water District

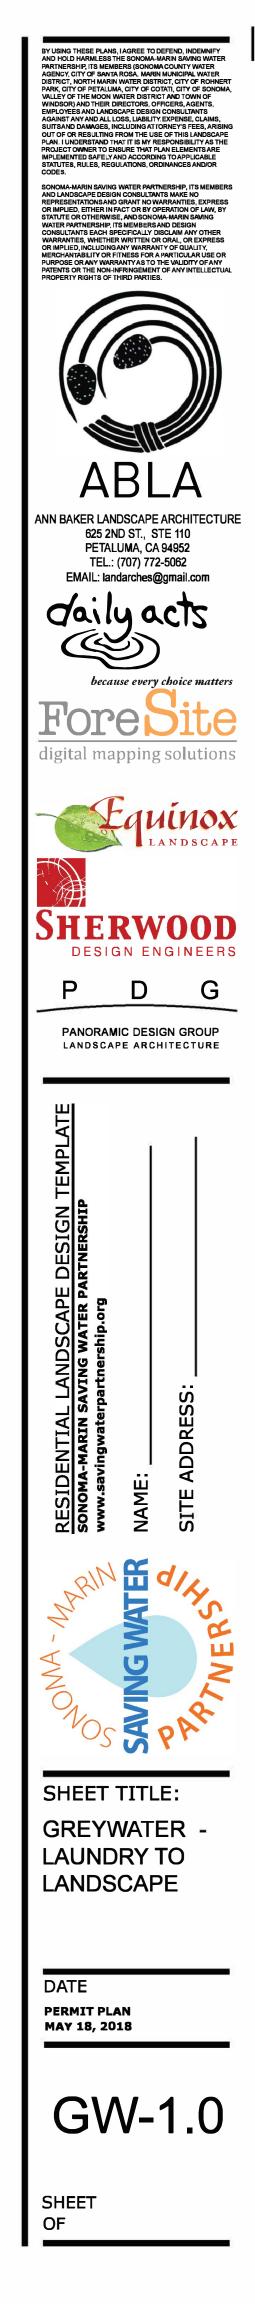

APPLICANT INFORMATION:

BRANCHED DRAIN SYSTEM OVERVIEW:

A BRANCHED-DRAIN SYSTEM DISTRIBUTES GRAYWATER FROM SHOWERS AND/OR BATHROOM SINKS THROUGH A SERIES OF BRANCHING 1.5-INCH OR 2-INCH PIPES AND IS DISPERSED INTO THE LANDSCAPE VIA MULCH BASIN OUTLETS. PLUMBING FOR GRAYWATER SOURCES MUST BE SEPARATED FROM BLACK WATER SOURCES (TOILET, KITCHEN SINK). IF POSSIBLE DUE TO CLOSE PROXIMITY, A LAUNDRY MACHINE CAN ALSO BE ADDED INTO THE DISTRIBUTION PIPING. THIS SYSTEM IS DRIVEN BY GRAVITY FLOW AS NO PRESSURE IS PROVIDED BY A WASHING MACHINE PUMP OR ANY OTHER PUMP. AS THIS SYSTEM REQUIRES CUTTING INTO EXISTING SEWER PIPES FROM SHOWER DRAINS OR SINKS, IT DOES REQUIRE A SIMPLE OVER THE COUNTER PLUMBING PERMIT. IF INSTALLING AS PART OF NEW BUILDING CONSTRUCTION OR REMODEL, SHOW SEPERATED PLUMBING IN PLAN SETS AND STUB OUT PIPING FOR EXTERIOR GRAYWATER SYSTEM COMPONENTS DURING BUILDING CONSTRUCTION.

BRANCHED DRAIN GRAYWATER REQUIREMENTS TO COMPLY WITH CALIFORNIA PLUMBING CODE (CPC) STANDARDS:

- O NOTIFY ENFORCING AGENCY AND SECURE PERMIT FOR INTERIOR PLUMBING COMPONENTS
- O BE ABLE TO REDIRECT TO SEWER
- O NO POTABLE WATER CONNECTION
- O CONTAIN GRAYWATER ONSITE
- O DIRECT AND CONTAIN GRAYWATER WITHIN MULCH BASINS (IRRIGATION OR DISPOSAL FIELD) BELOW THE GROUND SURFACE
- O NO PONDING OR RUNOFF
- O OUTLETS COVERED BY AT LEAST 2-INCHES OF MULCH, ROCK, OR A SHIELD (E.G. VALVE BOX LID)
- O MINIMIZE CONTACT WITH HUMANS AND ANIMALS
- O DIVERT WATER TO THE SEWER IF IT CONTAINS DIAPERS, OIL, OTHER CHEMICALS
- O GRAYWATER DIVERTED TO LANDSCAPE SHALL NOT CONTAIN HAZARDOUS CHEMICALS
- O FOLLOWALLAPPLICABLE CODE OR LAWS
- O POST OPERATION AND MAINTENANCE MANUAL
- O THE SYSTEM SHALL HAVE A DISCHARGE CAPACITY OF 250 GALLONS PER DAY OR LESS

INSTALLATION & DESIGN CONSIDERATIONS:

WITH A HIGHER POTENTIAL VOLUME OF WATER COMING FROM A SHOWER AND SINK, A BRANCHED DRAIN SYSTEM IS BEST SUITED FOR IRRIGATING TREES, BUSHES, SHRUBS, AND OTHER LARGER PERENNIAL PLANTS. THIS IS A SIMPLE SYSTEM AND DOES NOT REQUIRE ELECTRICITY OR A PUMP. HOWEVER, THE LANDSCAPE AREA MUST BE LOWER IN ELEVATION THAN THE GRAYWATER SOURCE,

CALCULATIONS SECTION

| 1. | Estimate Daily Graywater Production | |
|----|-------------------------------------|--|
| | | |

| Calculation Method (choose one and check box) | | | |
|---|--|--------------------|----------------------------------|
| California Plumbing | Code Estimate (Assign 2 occupants to master be | edroom and 1 occup | pant to each additional bedroom) |
| Laundry: | occupants x 15 gallons/day | | gals/day |
| Shower/Sink: | occupants x 25 gallons/day | ÷7(days/week) | gals/day |
| | | TOTAL | gals/day |
| Estimate of graywat Laundry: | ter produced from winter (Dec-Feb) water use r | | |
| , | Avg. water use ÷30 days(gals/day) | X .22 | (gals/day) |
| Shower: | Avg. water use ÷30 days(gals/day) | X.17 | (gals/day) |
| Sink: | Avg. water use ÷30 days(gals/day) | X .22 | (gals/day) |
| | | TOTAL | (gals/day) |

2. Determine Minimum Mulch Basin Size

Minimum Mulch Basin Area:

 $(gal/day) \div gal/ft^2/day = ft^2$ From 1 above Maximum Absorption Capacity (from column 3 in table below)

*Dig mulch basin to a depth of 1 ft to ensure sufficient surge capacity for water leaving the laundry machine.

| Design of Six Soil Types | Min SQ FT of Irrigation/ Leaching Area Per 100 Gallons of Estimated Graywater Discharge Per Day | Max Absorption Capacity in Gallons Per SQ FT of Irrigation/ Leaching Area for an 24-Hour Period |
|---|---|---|
| Coarse sand or gravel | 20 | 5.0 |
| Fine Sand | 25 | 4.0 |
| Sandy Loam | 40 | 2.5 |
| Sandy Clay | 60 | 1.7 |
| Clay with considerable sand or gravel | 90 | 1.1 |
| Clay with small amounts of sand or gravel | 120 | 0.8 |

AND THE ENTIRE SYSTEM MUST HAVE A DOWNWARD SLOPE OF 2 % (1/4 INCH PER FOOT) TO ENSURE EVEN DISTRIBUTION.

INSTALLATION DIFFICULTY DEPENDS ON THE EXISTING HOUSEHOLD PLUMBING, ACCESS TO PIPES AND THE SLOPE OF LANDSCAPE. WHILE OUTDOOR COMPONENTS CAN BE INSTALLED BY A HOMEOWNER, A PROFESSIONAL PLUMBER IS NEEDED FOR INSTALLATION OF 3-WAY DIVERTER VALVE ON THE SEWER LINE. THE HOMEOWNER HAS THE OPTION TO INSTALL AN ACTUATOR, WHICH ALLOWS EASY DIVERSION OF GRAYWATER BETWEEN LANDSCAPE AND THE SEWER LINE.

SYSTEM COSTS & REBATES: THE COSTS CAN RANGE FROM A THOUSAND DOLLARS WHEN PRIMARILY INSTALLED BY A HOMEOWNER TO SEVERAL THOUSAND IF INSTALLED BY A PROFESSIONAL. WHILE MORE COSTLY TO CONSTRUCT THAN A LAUNDRY TO LANDSCAPE SYSTEM, A BRANCHED DRAIN SYSTEM REQUIRES LITTLE MAINTENANCE AND LASTS A LONG TIME, SINCE IT HAS NO MOVING PARTS TO BREAK.

RECOMMENDED SOAPS:

MORE SOAPS ARE COMING OUT ALL THE TIME, BUT IT IS ALWAYS IMPORTANT TO READ THE INGREDIENTS LIST. BELOW ARE SEVERAL THAT ARE KNOWN TO BE GRAYWATER COMPLIANT.

- OASIS ALL-PURPOSE CLEANER FOR HAND-WASHING, BODY & SHAMPOO
- DR. BRONNER'S MAGIC SOAPS (LIQUID)
- AUBREY ORGANICS SHAMPOOS

APPLICANT INSTRUCTIONS:

- 1. ESTIMATE YOUR GRAYWATER SUPPLY USING THE CALCULATION SECTION THIS SHEET.
- 2. ESTIMATE MULCH BASIN SIZES, AREA AND VOLUME USING TABLE 3.
- 3. DEVELOP A GRAYWATER SITE PLAN SHOWING THE SYSTEM LAYOUT FOR THE PERMIT APPLICATION. SHOW ALL THE PLAN ELEMENTS LISTED IN #4 -GRAYWATER PLAN BELOW . REVIEW THE SAMPLE PLAN SHOWN IN DETAIL #1 THIS SHEET. SHOW TREE AND PLANT LOCATIONS TO BENEFIT FROM GREYWATER.
- 4. SUBMIT FOR BUILDING PERMIT EITHER WITH FULL SITE DRAWINGS OR AS A SEPARATE SUBMITTAL.
- 5. REVIEW PIPE AND VALVE LOCATIONS WITH ARCHITECT, ENGINEER AND CONTRACTOR TO INSURE THERE ARE NO CONFLICTS WITH OTHER SITE ELEMENTS. CONFIRM COMPONENTS TO BE INSTALLED AT TIME OF FOUNDATION SYSTEM CONSTRUCTION, INCLUDING PIPE STUB OUT FOR EXTERIOR GRAYWATER SYSTEM DEVELOPMENT.

3. Determine Mulch Basin Required Volume (Complete section below)

Gravity to Mulch Basins (Branched Drain)

Total mulch basin surge capacity: _____gal/day \div 7.48 gal/ft³ \div 0.80 = ____ft³

4. Graywater Plan


Using graph paper, or a copy of your site plan, draw a map and legend of graywater system components that shows the pathway of piping from the fixture(s) inside the building to the landscape/irrigation field. If graywater is directed to the front yard, show the street frontage and your driveway. In your drawing, include the location of all:


- Graywater valves
 Graywater pipes and fittings (*indicate material and size*)
 Clean-outs
- Setback of graywater outlets to property lines and buildings*
 Setback of graywater outlets to onsite wastewater treatment system tanks and
- Graywater outlets and mulch basins
 Graywater outlets and mulch basins
 Setback of greywater outlets to wells and
- drainages* (if applicable). *See table below for required setbacks. See the California Plumbing Code for additional notes aboutsetbacks.


CPC Table 1502.4 --- LOCATION OF GREY WATER SYSTEM

| MINIMUM HORIZONTAL DISTANCE IN CLEAR REQUIRED FROM | SUBSURFACE AND SUBSOIL IRRIGATION FIELD AND MULCH BASIN (feet) |
|---|---|
| Building structures | 2 |
| Property line adjoining private property | 1.5 |
| Water supply wells | 100 |
| Streams and lakes | 100 |
| Sewage pits or cesspools | 5 |
| Sewage disposal field | 4 |
| Septic tank | 5 |
| On-site domestic water service line | 0 |
| Pressurized public water main | 10 |



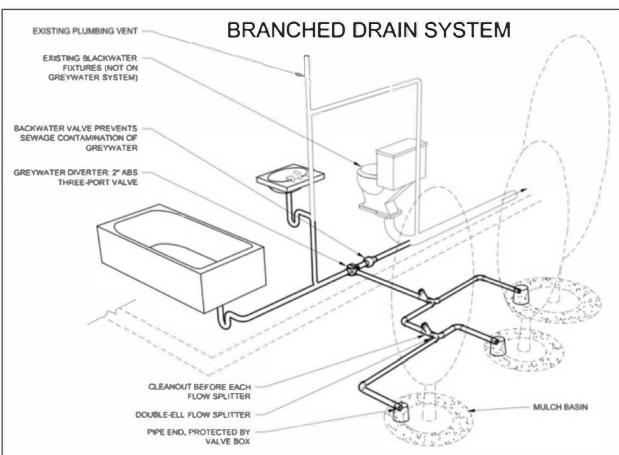

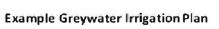


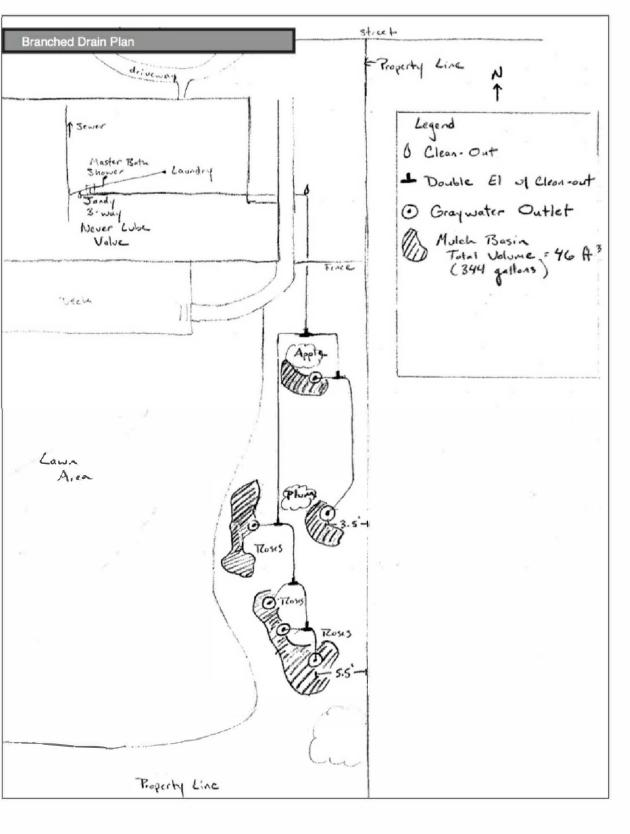

BRANCHED DRAIN SAMPLE SITE PLAN NTS



BRANCHED DRAIN SYSTEM DIAGRAM AND INSTALL PHOTO

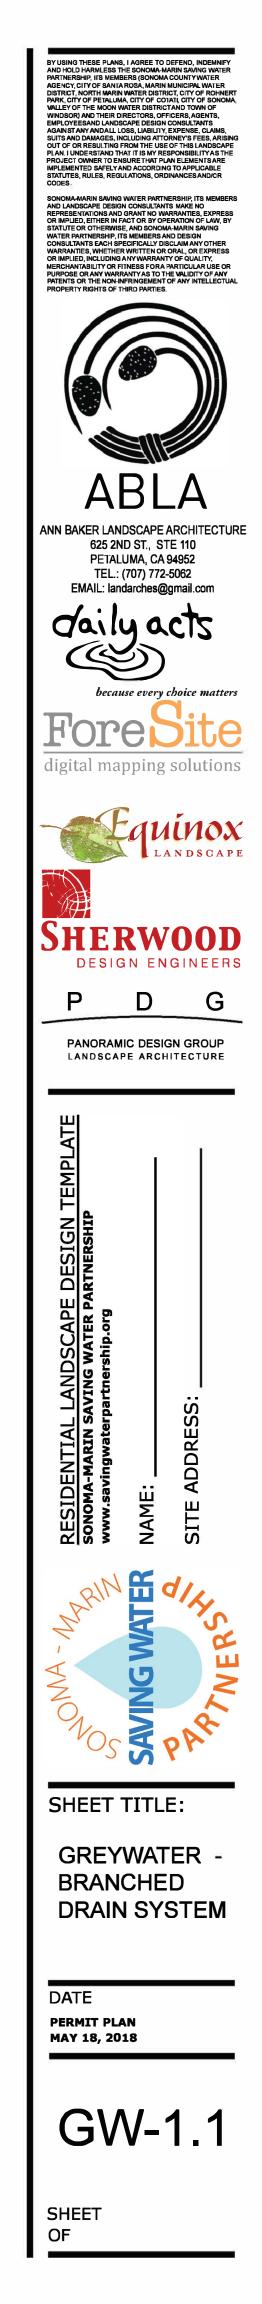

RAINWATER HARVESTING DETAIL

4. TANKS CAN BE DAISY CHAINED AT POINT "D" USING FLEXIBLE PIPE ONLY TO REDUCE CHANCE OF LEAKAGE IN EARTHQUAKES. 5. THERE ARE NO REQUIRED SETBACKS FROM BUILDINGS OR SIDE/BACK PROPERTY LINES, THOUGH A CONVERSATION WITH YOUR NEIGHBOR COULD BE HELPFUL.

2. PUMP AND PRESSURE TANK LIKELY REQUIRE INEXPENSIVE, OVER-THE-COUNTER, ELECTRICAL PERMIT. 3. IF CITY WATER PLUMBED TO TANK FOR MAKE UP USING FLOAT VALVE OR MANUALLY OPERATED VALVE, THEN A PERMIT IS REQUIRED AND AN AIR GAP IS REQUIRED BETWEEN RAINWATER HARVESTING SYSTEM AND DOMESTIC WATER SYSTEM.

ALL OTHER RAINWATER CATCHMENT SYSTEMS MUST BE SUBMITTED FOR BUILDING PERMIT.

- DOES NOT REQUIRE ELECTRICAL POWER OR MAKEUP WATER SUPPLY CONNECTION (SEE NOTE 2 AND 3)


- RATIO OF HEIGHT TO DIAMETER OR WIDTH DOES NOT EXCEED 2 TO 1

- MAXIMUM STORAGE CAPACITY OF 5,000 GALLONS - TANK IS SUPPORTED DIRECTLY UPON GRADE


- WATER WILL BE USED FOR OUTDOOR NON-SPRAY IRRIGATION

NOTES: 1. A RAINWATER CATCHMENT SYSTEM MAY NOT REQUIRE A BUILDING PERMIT PROVIDED ALL OF THE FOLLOWING ARE MET (CALIFORNIA PLUMBING CODE 1601.3 (I):

1/2" = 1'-0"

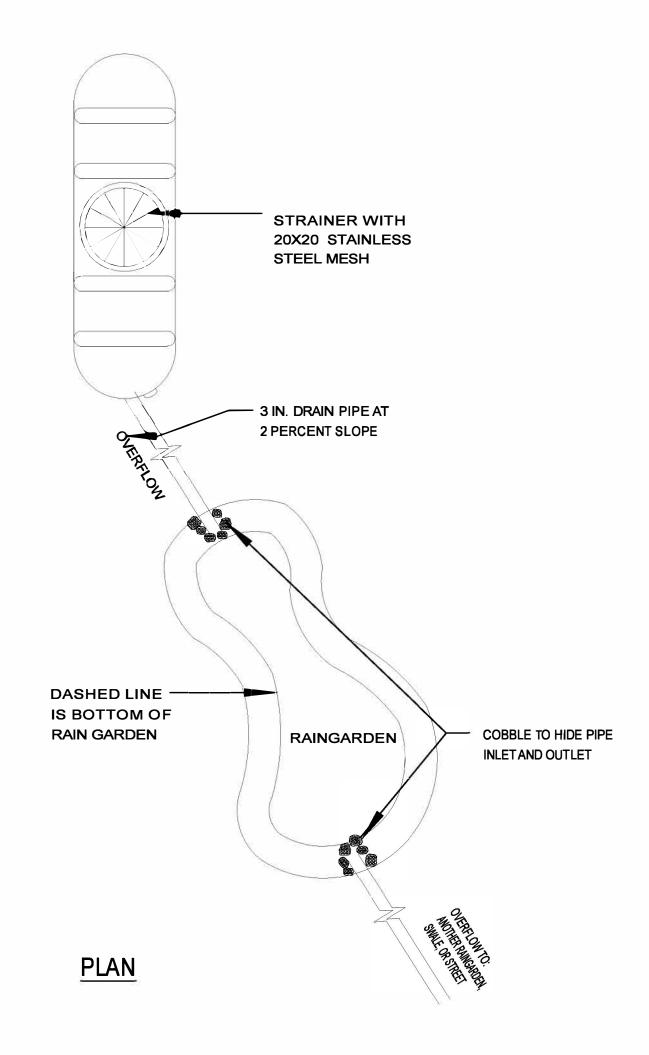

ELEVATION VIEW 530 GAL RAINWATER HARVESTING TANK

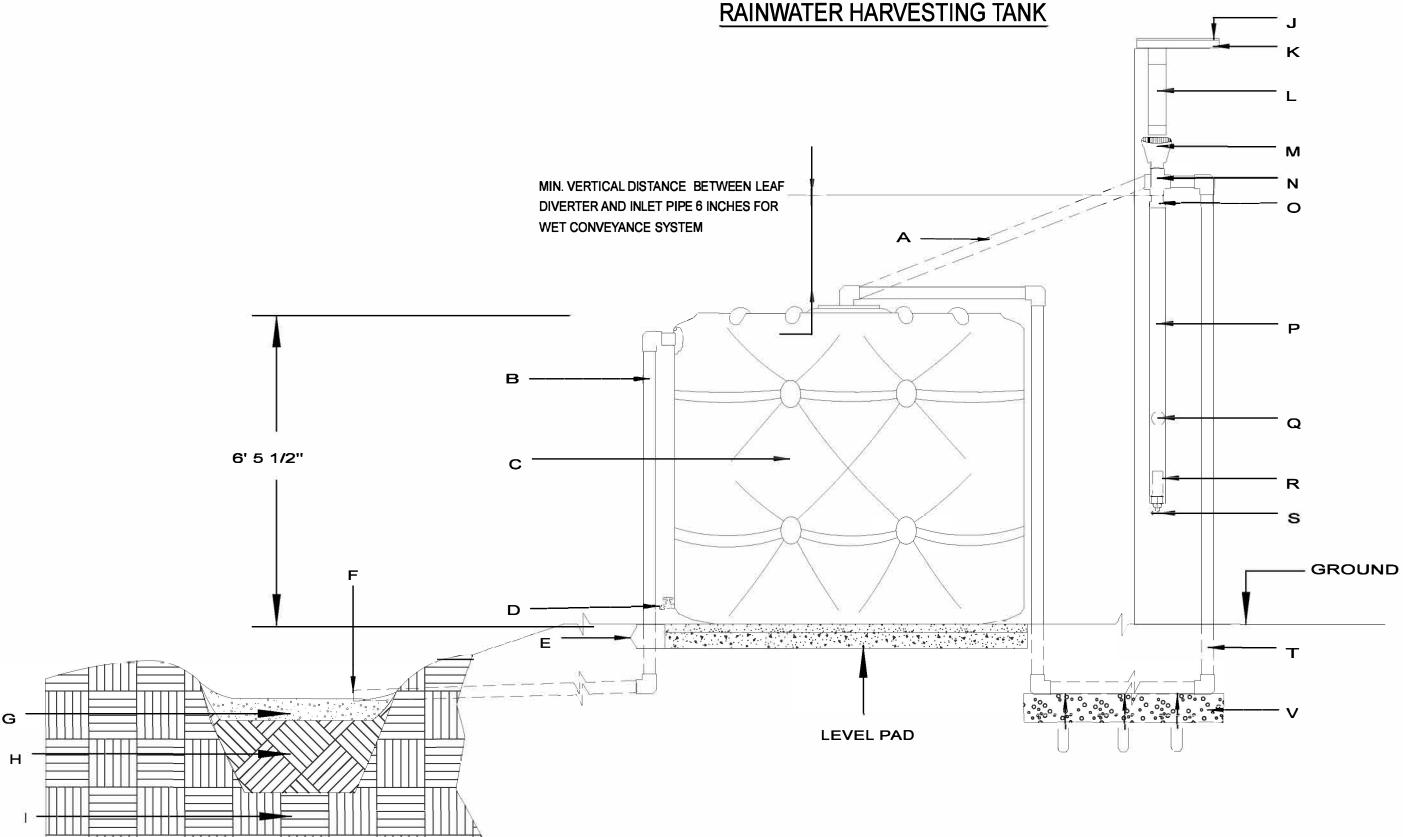

SECTION VIEW RAIN GARDEN

A. PREFERRED DRY CONVEYANCE IF TANKS ARE NEXT TO DOWNSPOUT

- B. OVERFLOW: 3 IN. DRAINAGE PIPE: SLOPED 2 PERCENT FOR HORIZONTAL SECTIONS
- C. 530 GALLON BUSHMAN SLIMLINE RAIN HARVESTING TANK OR EQUIVALENT
- D. HOSE BIB OR OPTIONAL CONNECTION TO PUMP AND PRESSURE TANK (SEE NOTE 2)
- E. 4 INCHES COMPACTED BASEROCK WITH 2 INCHES OF PEA GRAVEL ON TOP
- F. OVERFLOW TO RAINGARDEN (SHOWN)/SWALE/SPLASHBLOCK
- G. 5 INCHES OF DECORATIVE GRAVEL WITH 2 INCHES OF PONDED WATER ABOVE H. 12 INCHES AMENDED SOIL: 1/2 COMPOST, 1/2 NATIVE SOIL
- I. UNDISTURBED NATIVE SOIL
- J. FIRE SAFER LEAF GUARD
- K. GUTTER
- L. NORMAL DOWNSPOUT

- Q. BUSHMAN FLOAT BALL

M. OPTIONAL BUSHMAN LEAF DIVERTER (WITH 20X20 SCREEN IF USING WET CONVEYANCE) (REDUNDANT WITH LEAF GUARD ON GUTTERS)

N. 3 IN. PVC DRAINAGE TEE

O. 4 IN. TO 3 IN. PVC DRAINAGE REDUCER

P. 4 IN. DRAINAGE PIPE FOR THE FIRST FLUSH (THIS REMOVES THE FIRST, DIRTY WATER FROM A RAINSTORM)

R. BUSHMAN FIRST FLUSH FILTERS (TO KEEP EMITTER FROM CLOGGING)

S. BUSHMAN DRIP EMITTER TO DRAIN DIRTY WATER BETWEEN STORMS

T. "WET" CONVEYENACE 3 IN. DRAINAGE PIPE (WATER STAYS IN PIPE BETWEEN STORMS)

U. THREE SEPARATE 3/32 INCH HOLES TO DRAIN WATER FOR MOSQUITO CONTROL

V. CLEAN GRAVEL TO IMPROVE DRAINAGE FROM DRILLED HOLES

