




PLANTING CONCEPT

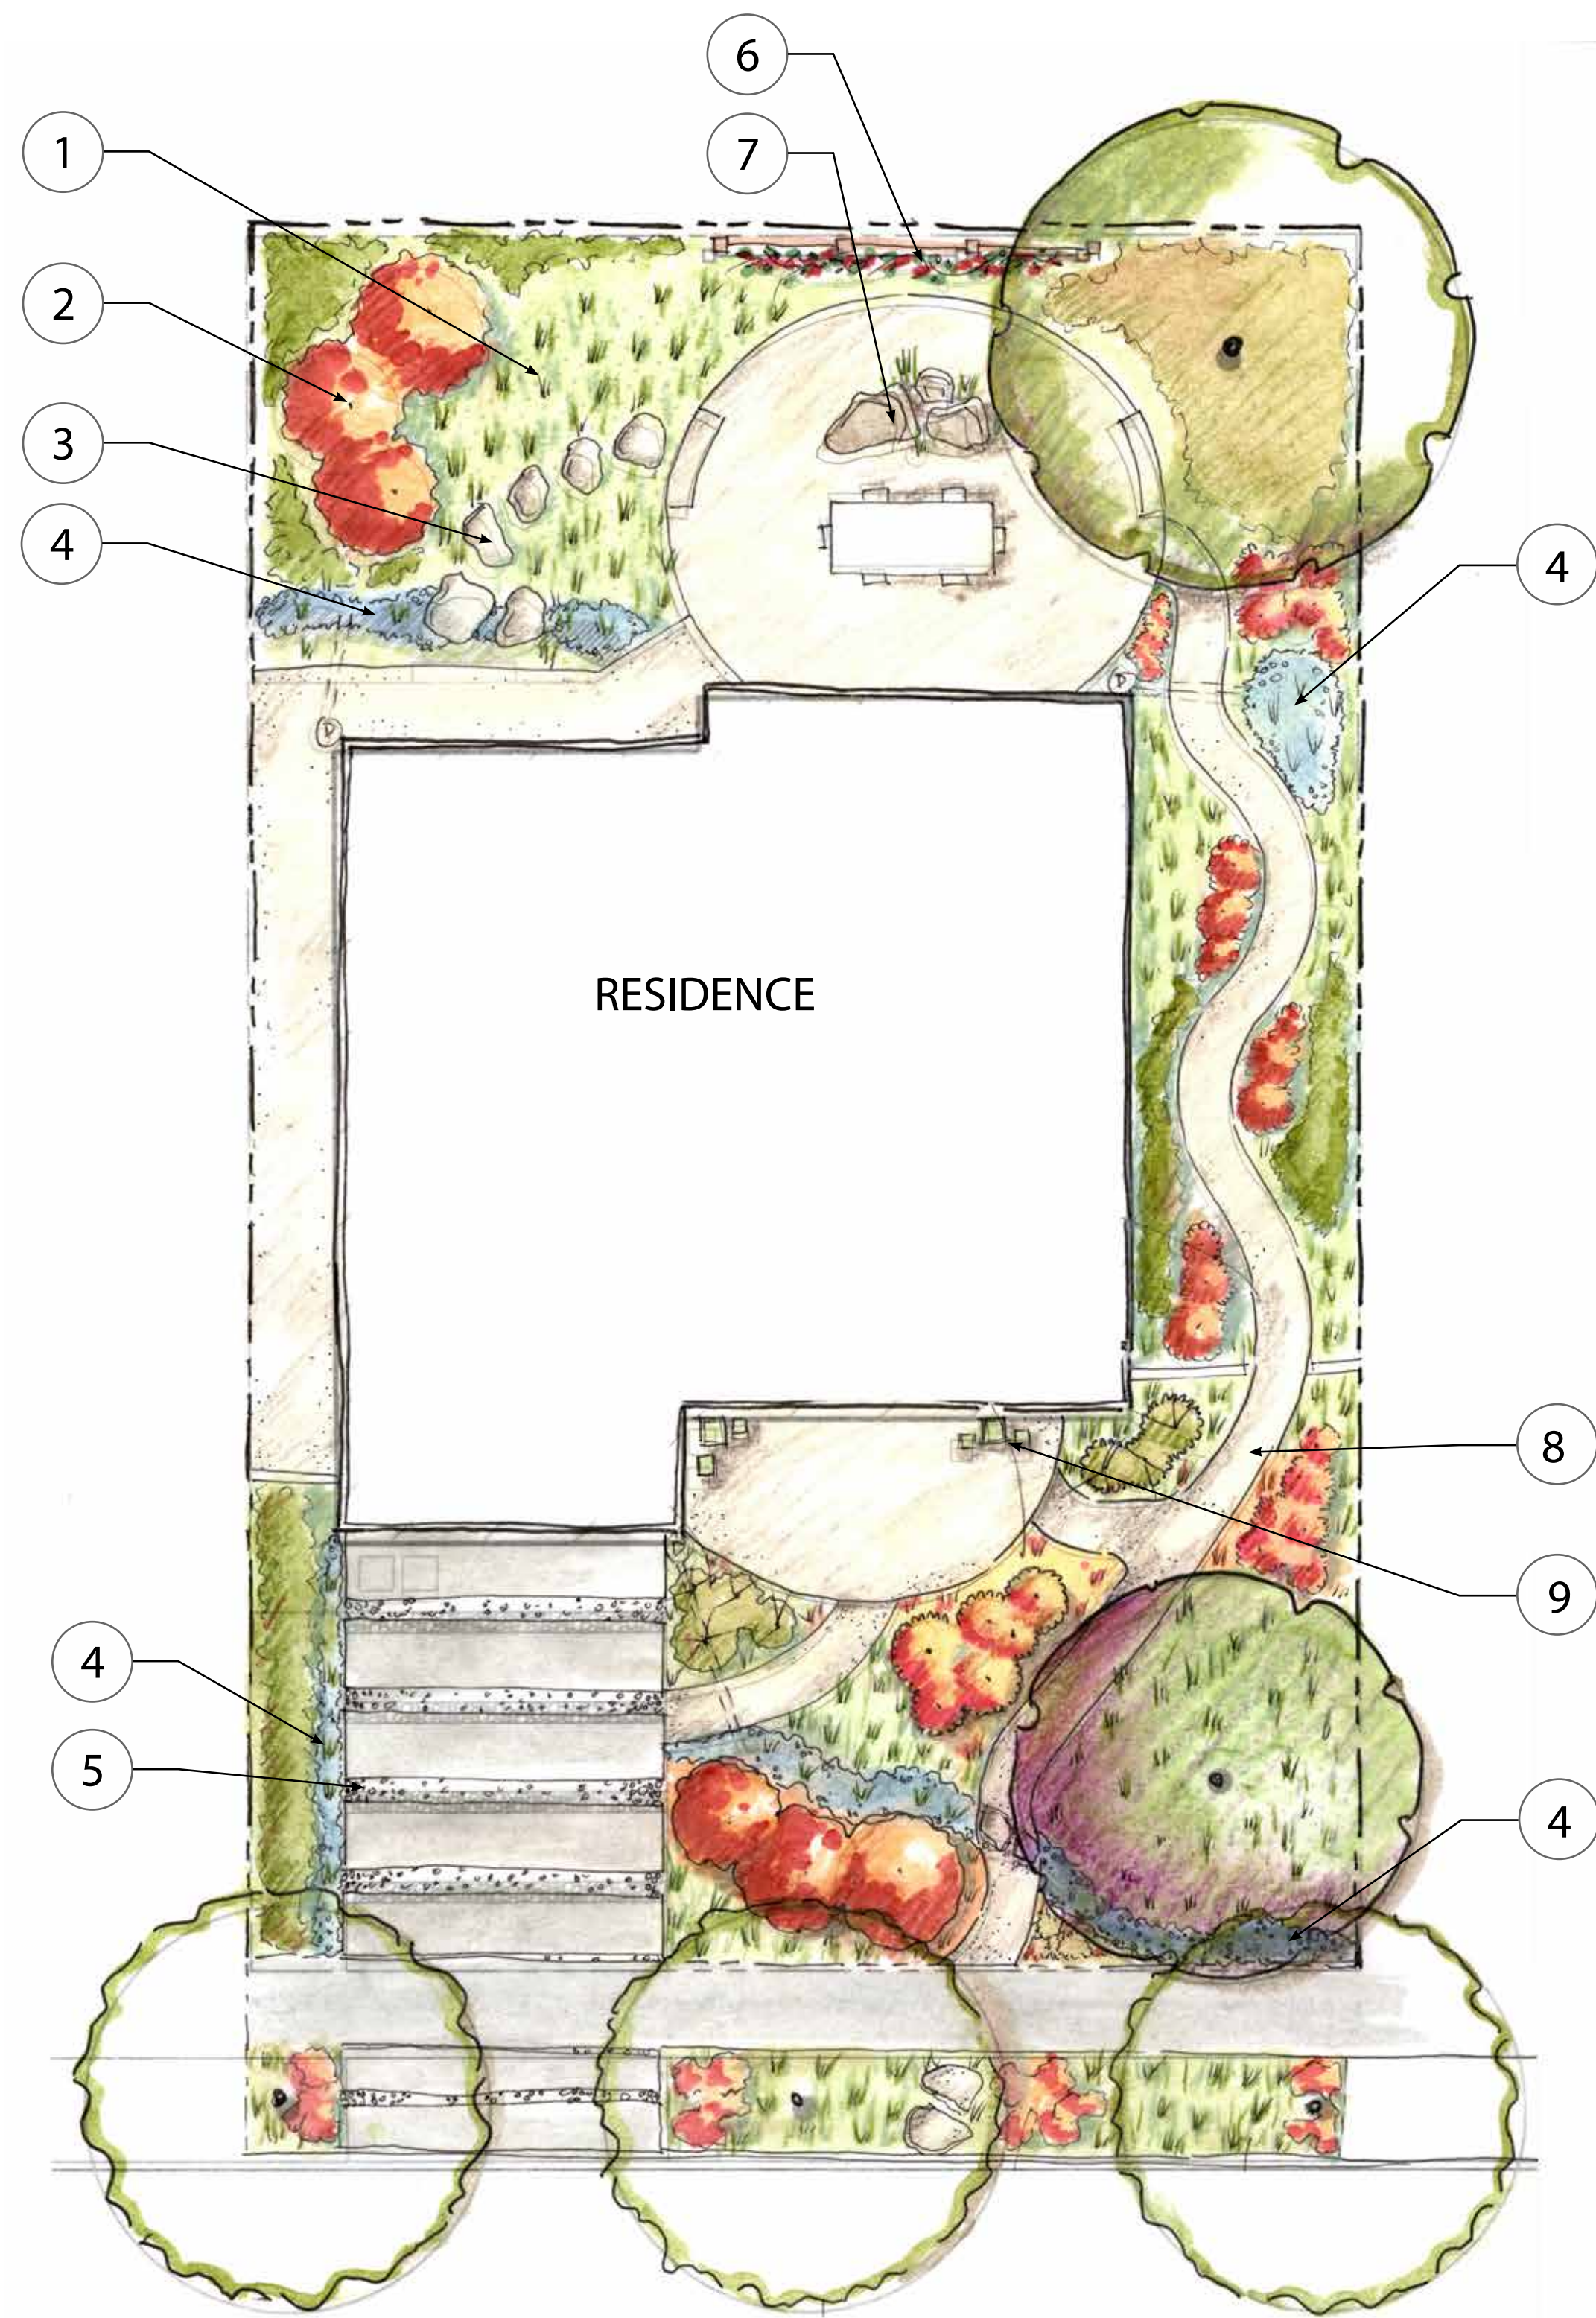

LEGEND

- | | | |
|-------------------|--|-----------------|
| 1 Native meadow | 5 Pervious paving with decorative gravel | 9 Potted plants |
| 2 Fruit trees | 6 Trellis with vine planting | |
| 3 Stepping stones | 7 Decorative boulders in patio space | |
| 4 Rain garden | 8 Compacted or stabilized aggregate | |


NATIVE ADAPTIVE - A

Scale 1/8"=1'-0"



Ann Baker Landscape Architecture
625 2nd Street, Ste 110
Petaluma, CA 94952
707.778.3737
landarches@gmail.com



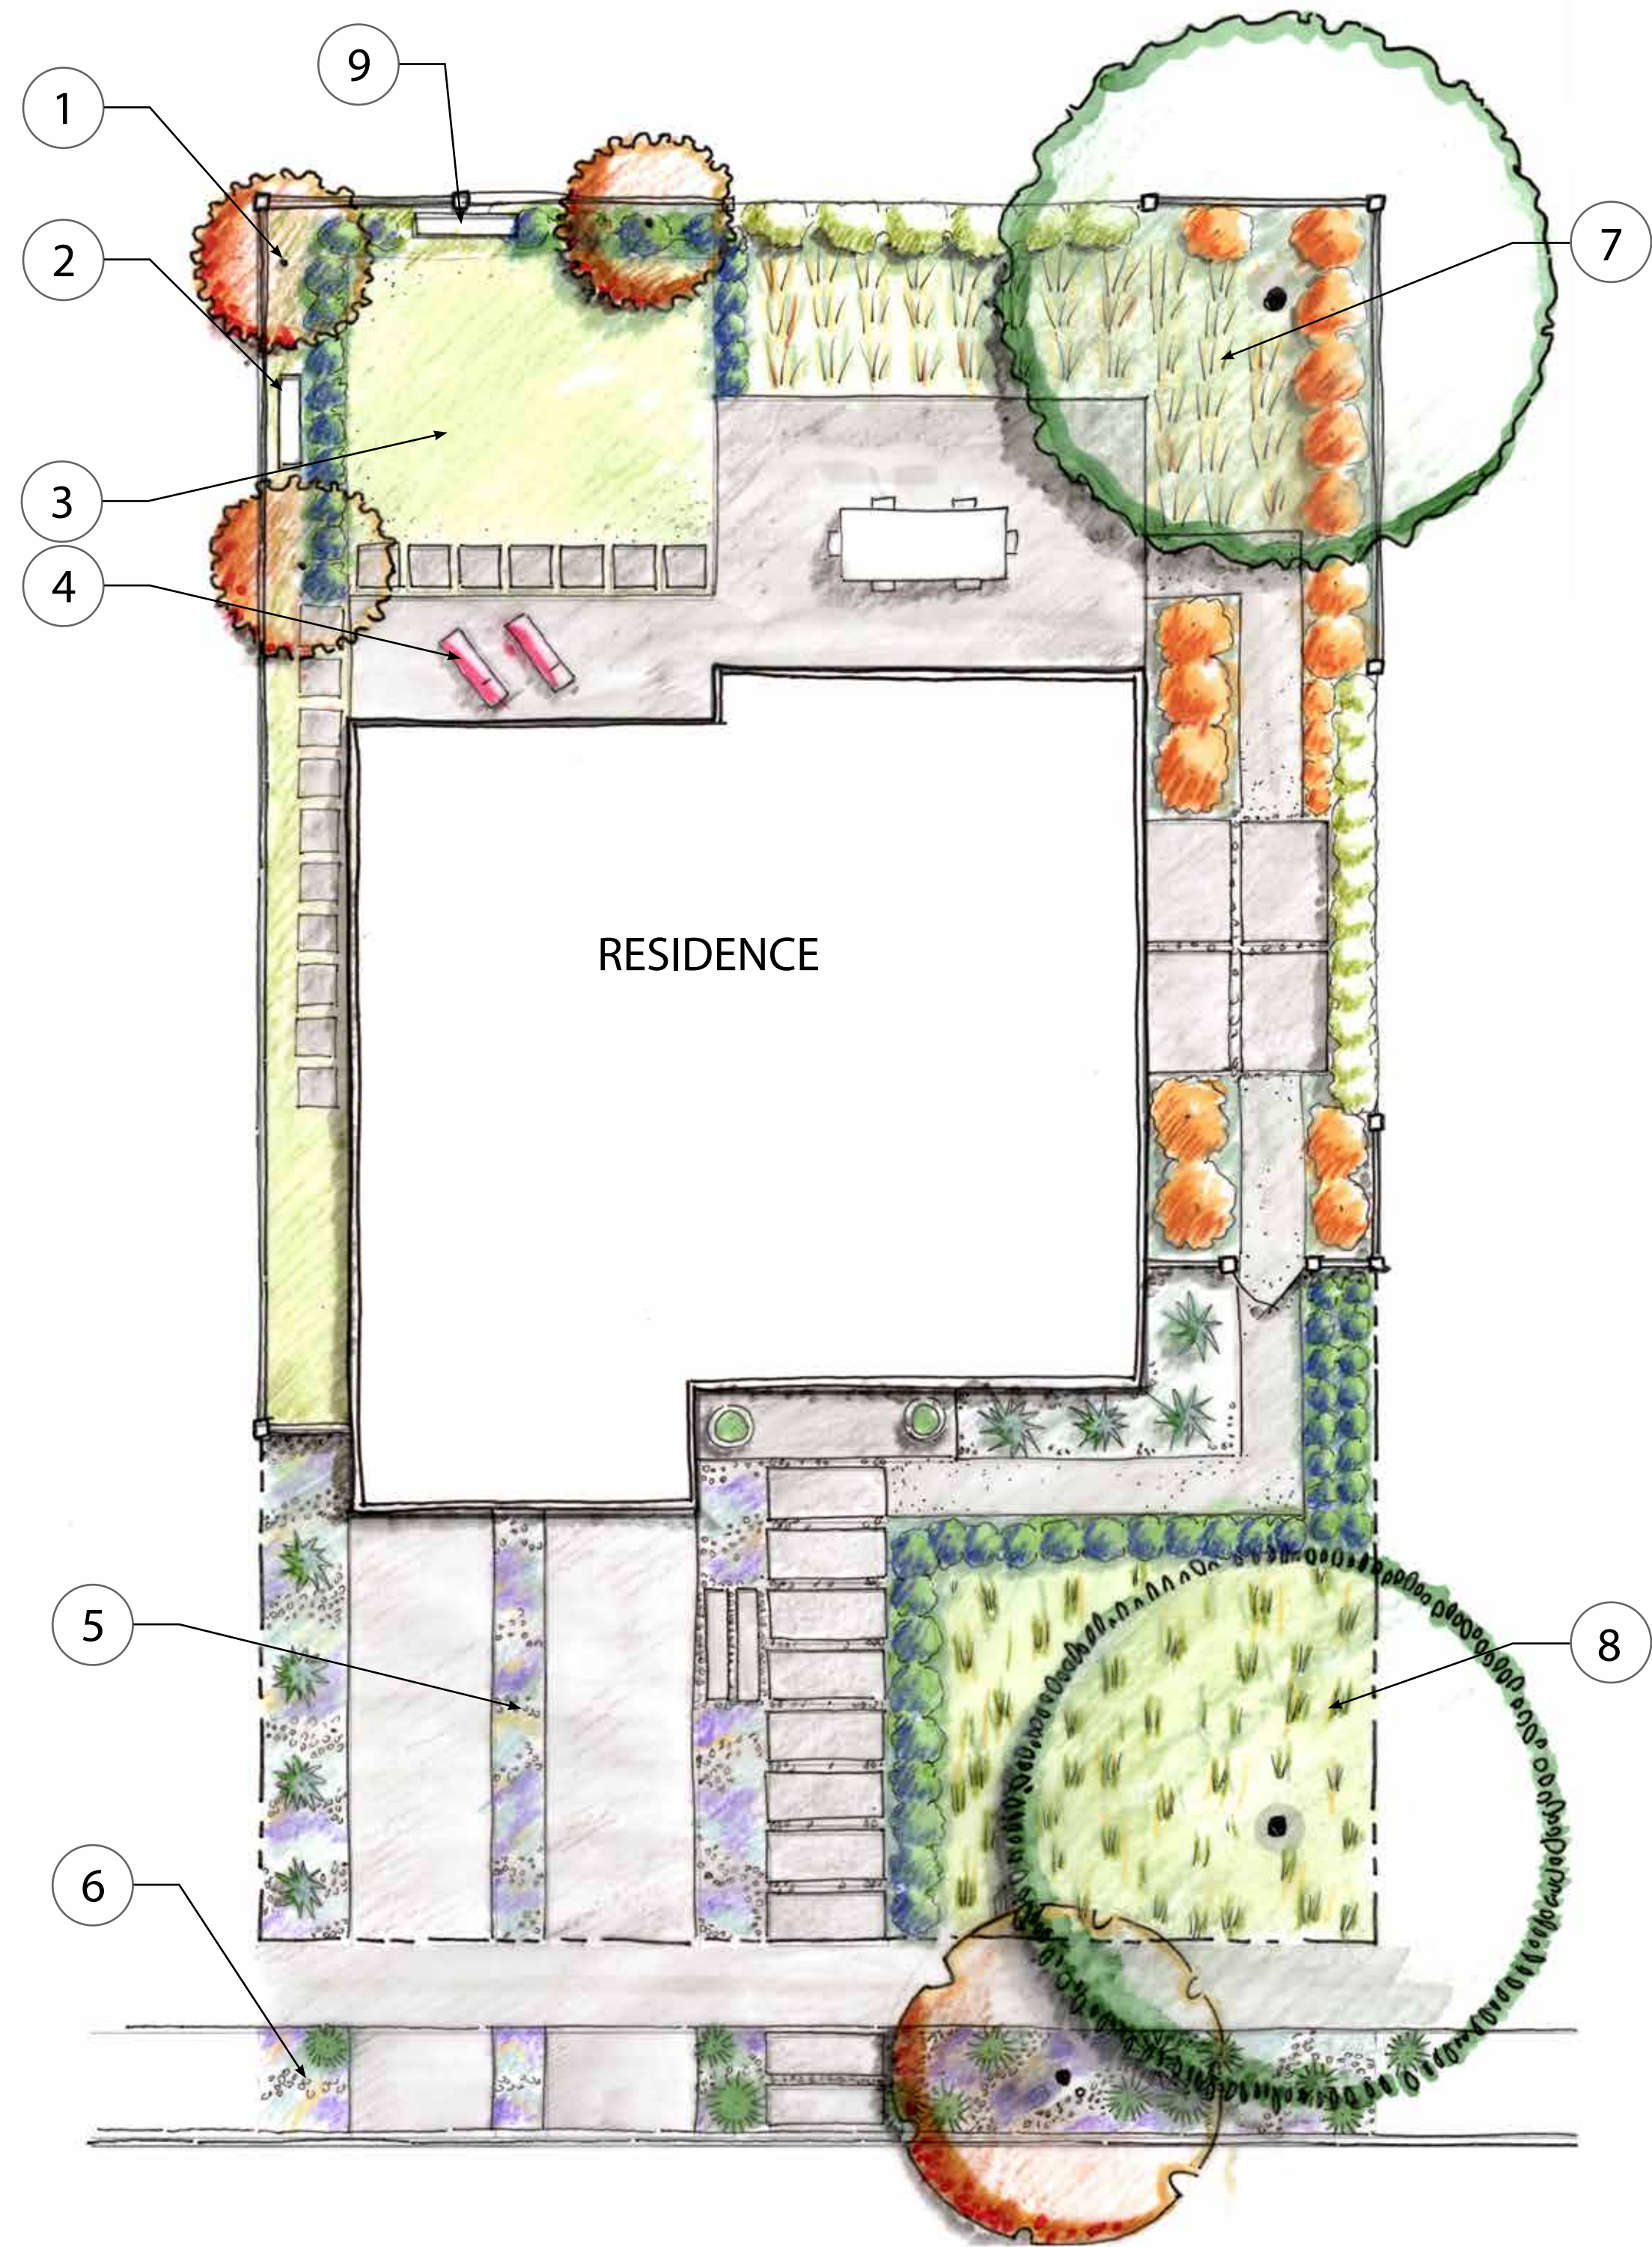

PLANTING CONCEPT



LEGEND

- | | | |
|-------------------------------------|--|---------|
| 1 Fruit tree | 5 Driveway with gravel strip with succulents (no irrigation) | 9 Bench |
| 2 Sculpture | 6 Decorative gravel, Idaho Fescue, succulent mix | |
| 3 Native low water lawn alternative | 7 Grasses planted on grid | |
| 4 Lounge chairs | 8 Meadow or grasses planted on grid | |


SONOMA CONTEMPORARY - A

Scale 1/8"=1'-0"



Ann Baker Landscape Architecture
625 2nd Street, Ste 110
Petaluma, CA 94952
707.778.3737
landarches@gmail.com



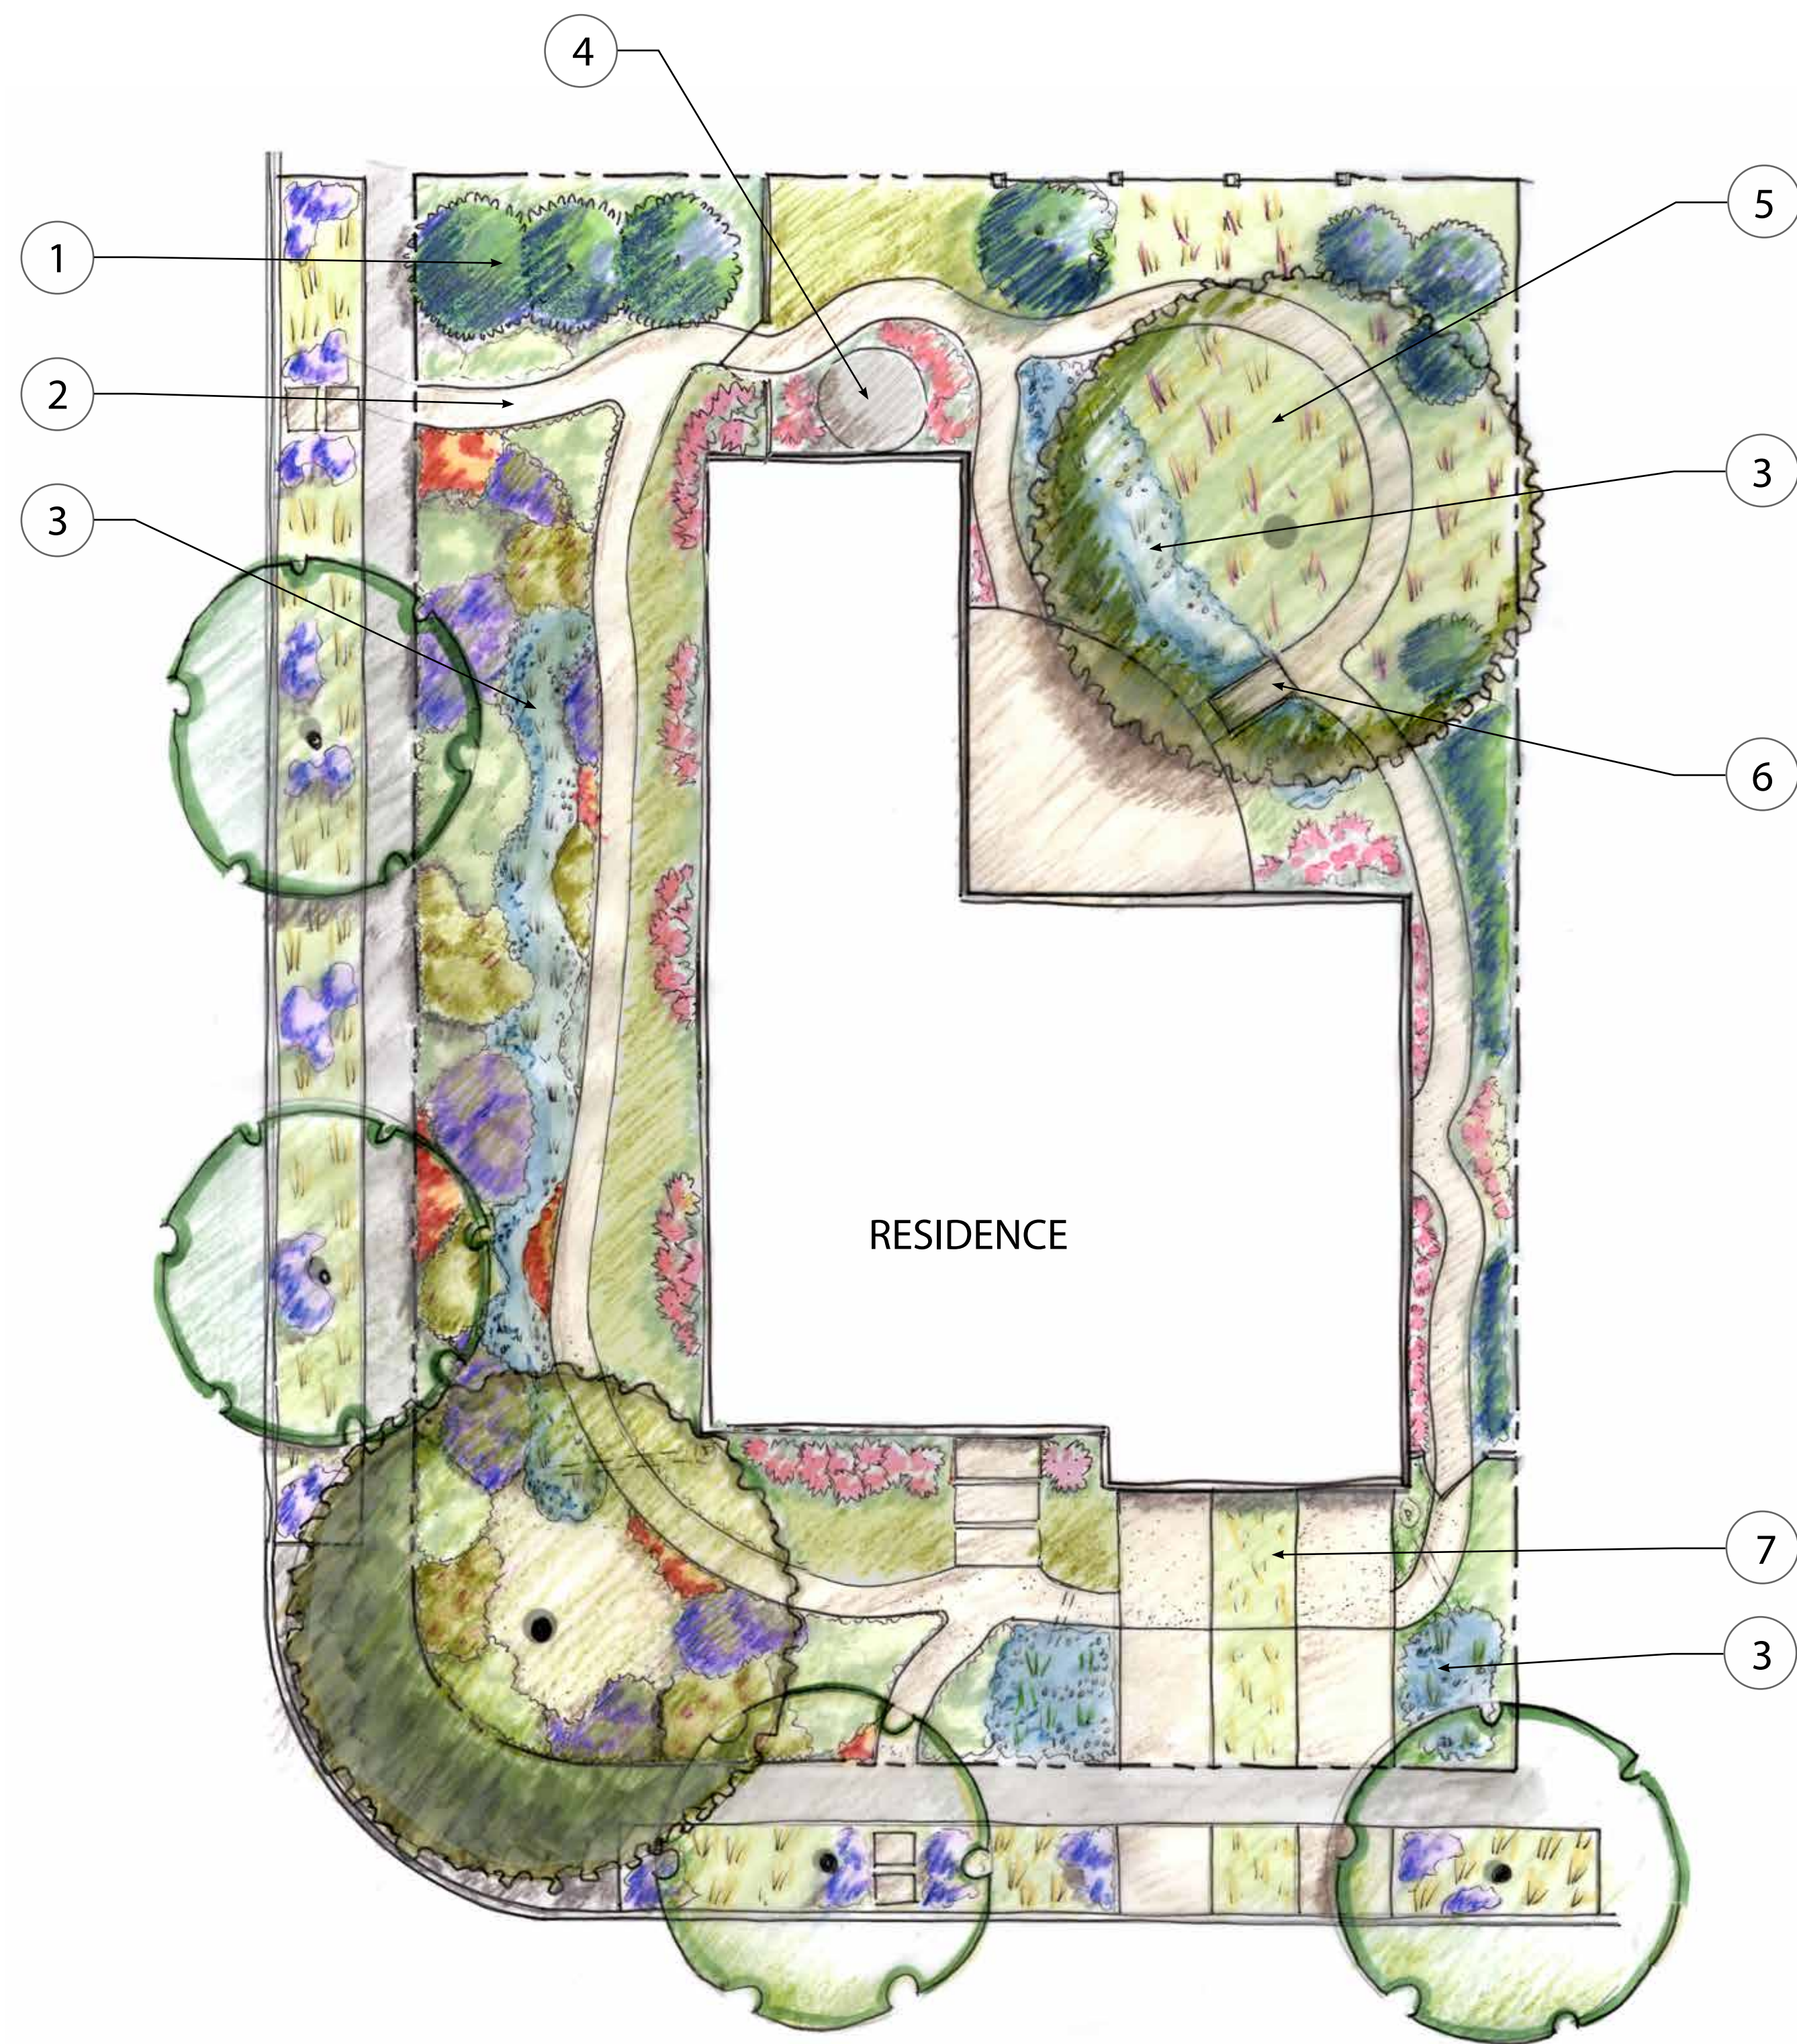

PLANTING CONCEPT



LEGEND

- | | |
|--------------------------------|--|
| 1 California Lilac (Ceanothus) | 5 Native meadow |
| 2 Decorative gravel | 6 Bridge |
| 3 Rain garden | 7 Gravel-paved driveway strip with decorative gravel |
| 4 Rain harvesting tank | |


NATIVE ADAPTIVE - B

Scale 1/8"=1'-0"



Ann Baker Landscape Architecture
625 2nd Street, Ste 110
Petaluma, CA 94952
707.778.3737
landarches@gmail.com



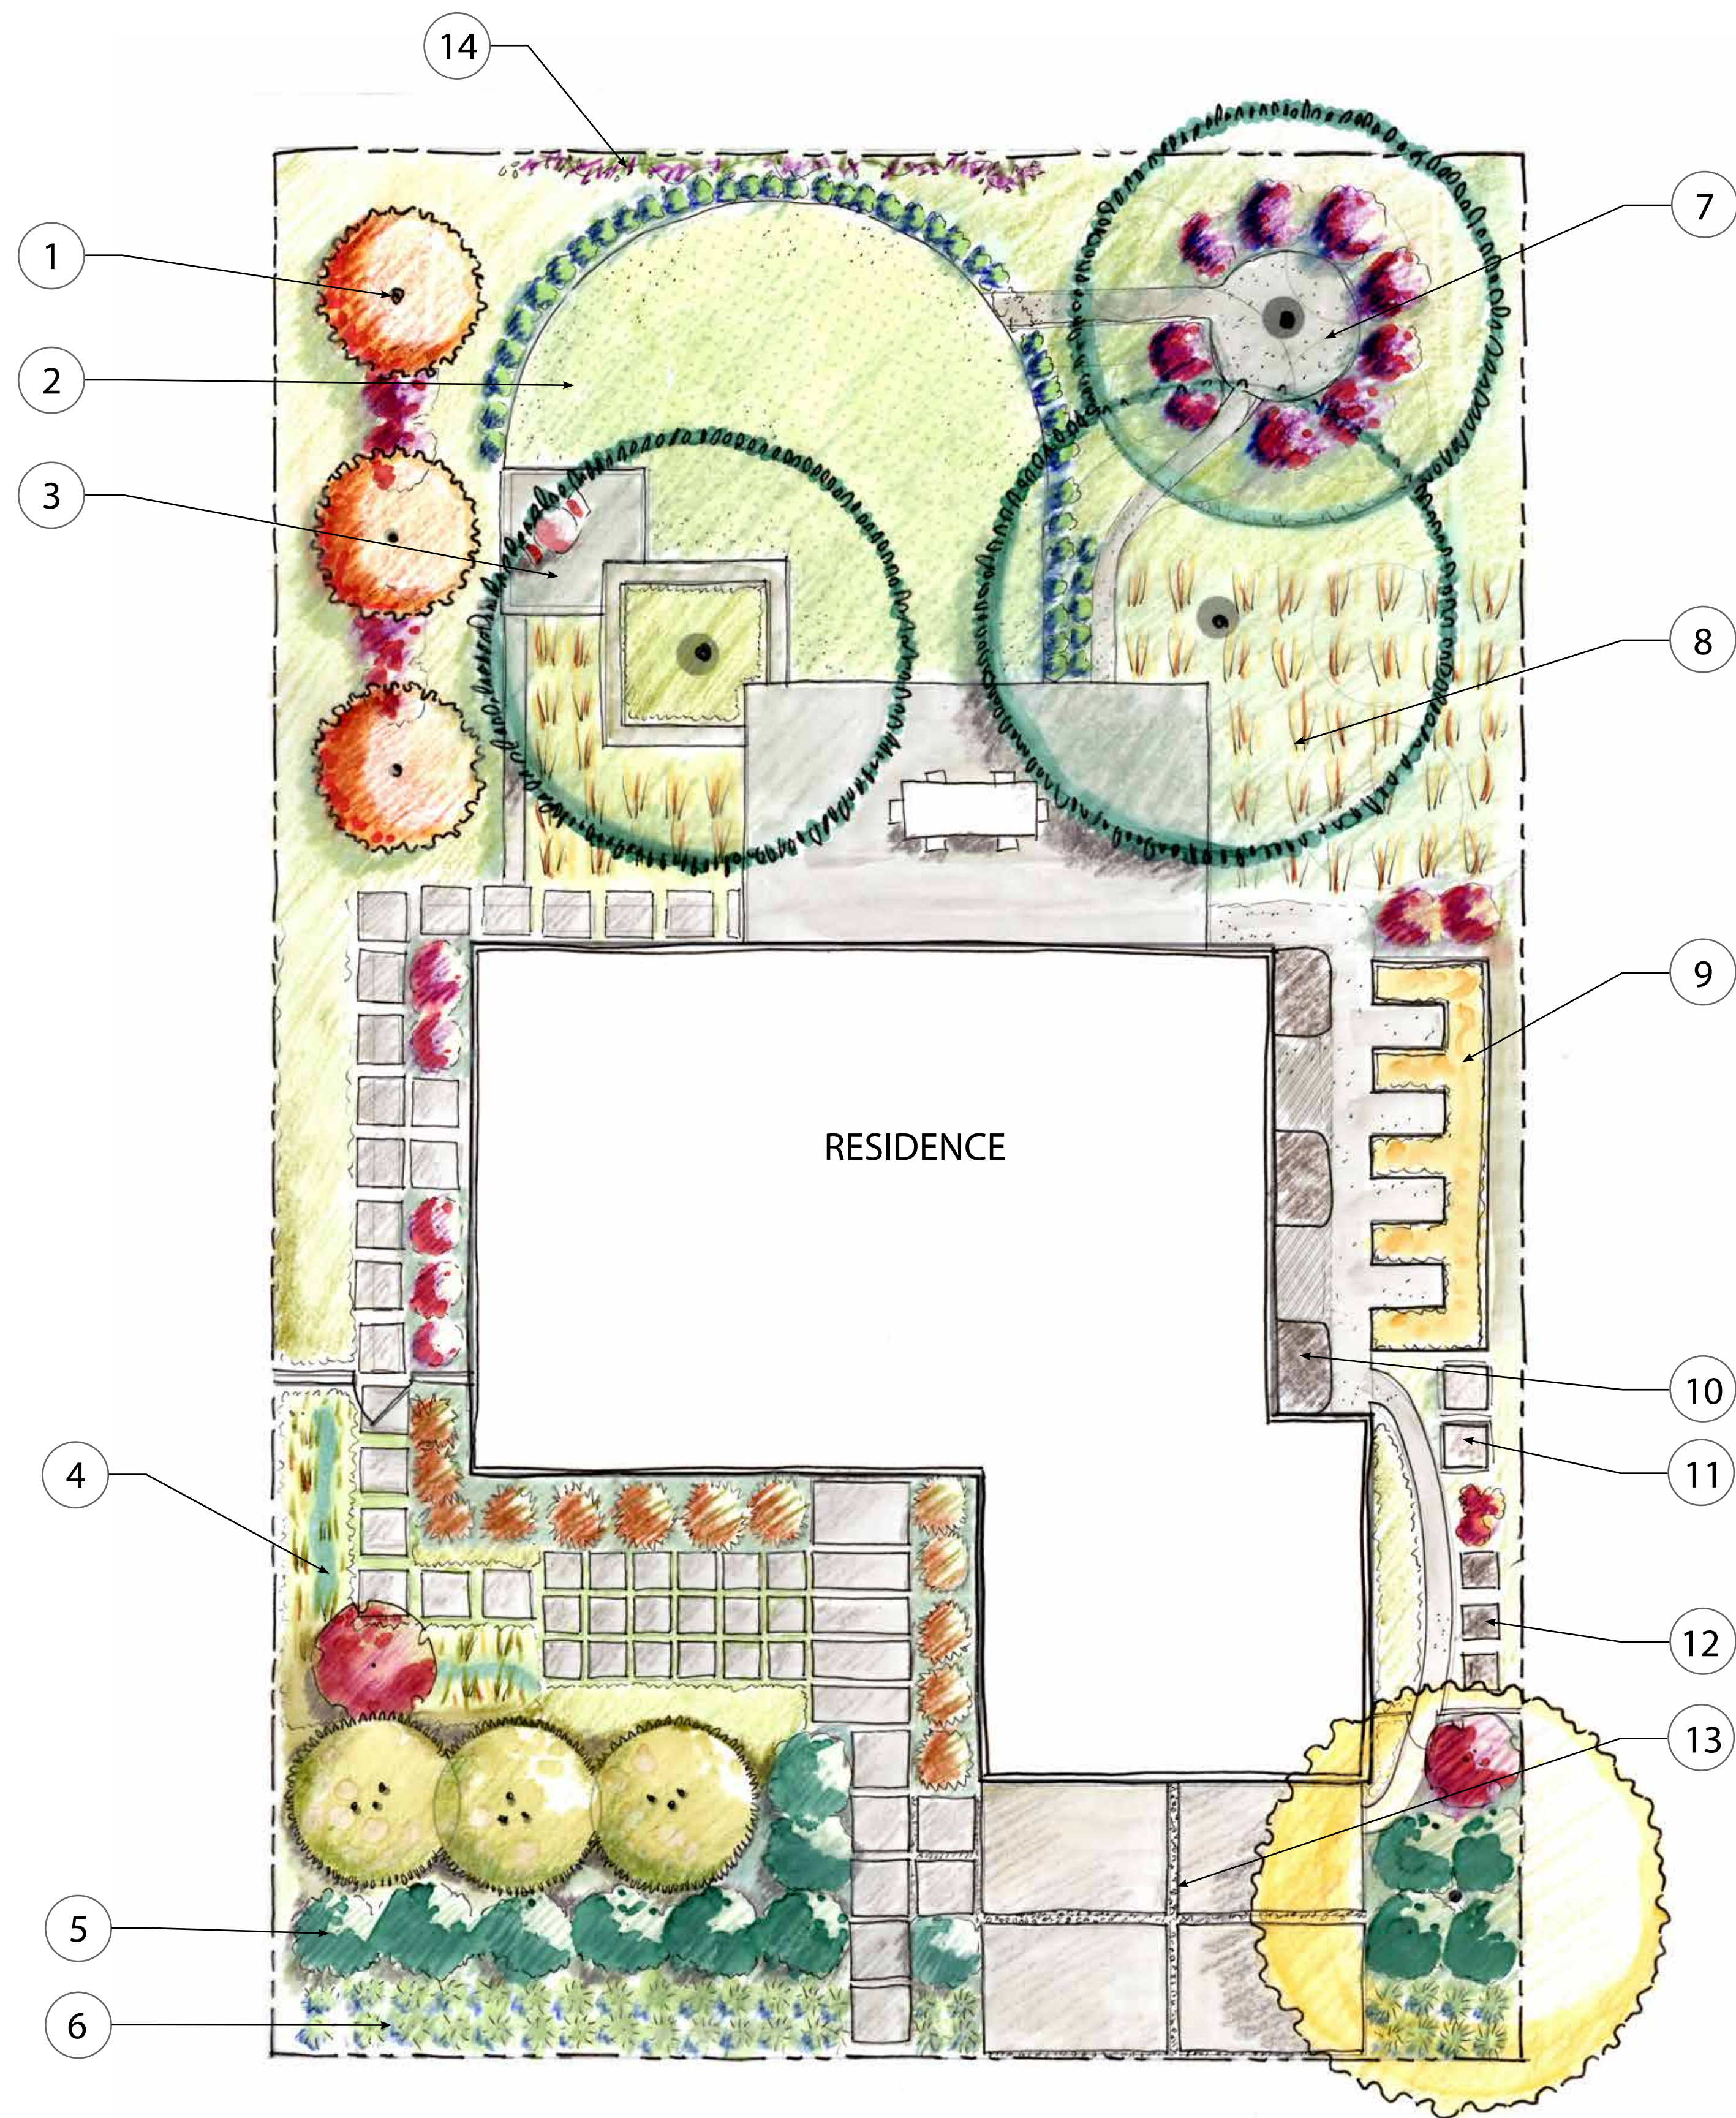

PLANTING CONCEPT



LEGEND

- | | | | |
|------------------------------|----------------------|--|---|
| 1 Fruit trees | 5 Low manzanita | 9 Vegetable planting beds | 13 Poured in place concrete with decorative gravel seams for water run-off management |
| 2 Low water turf alternative | 6 Beach Aster | 10 Narrow, wall mountable rainwater tanks (slim line type) | 14 Trellis with vine planting |
| 3 Small patio space | 7 Gravel path | 11 Compost | |
| 4 Rain garden | 8 Ornamental grasses | 12 Trash & recycle bins | |


SONOMA CONTEMPORARY - B

Scale 1/8"=1'-0"




Ann Baker Landscape Architecture
625 2nd Street, Ste 110
Petaluma, CA 94952
707.778.3737
landarches@gmail.com



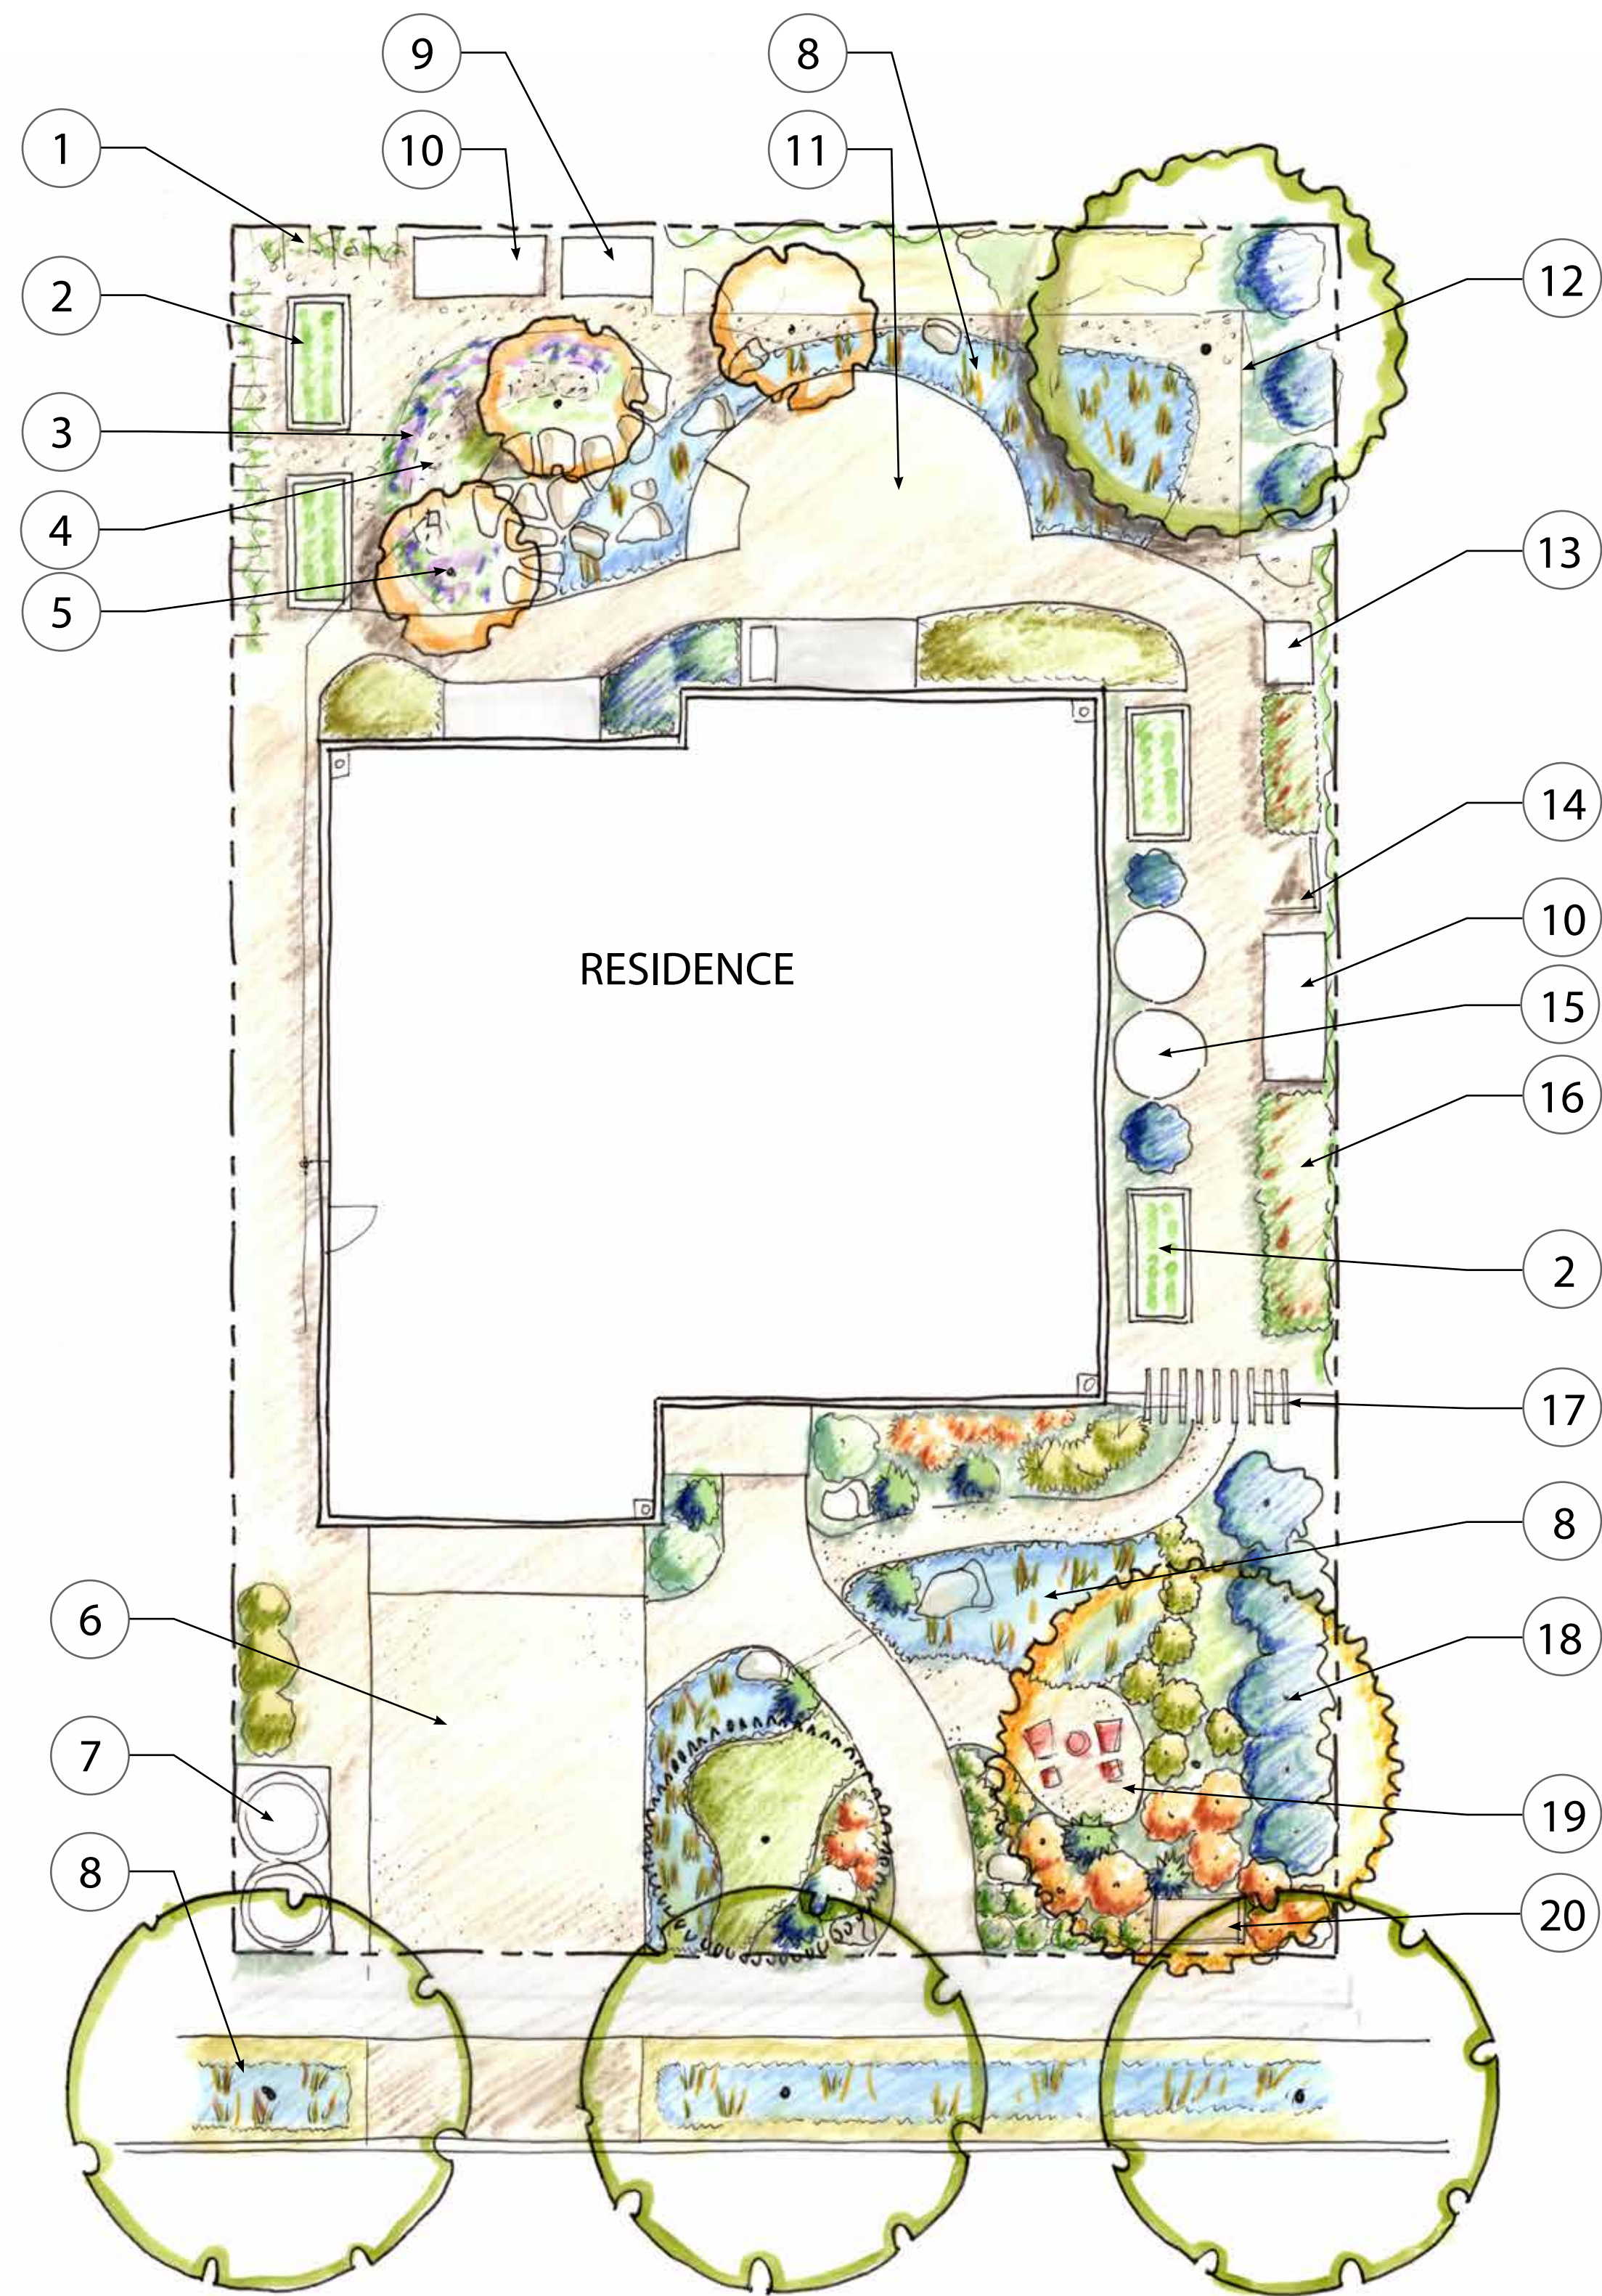

PLANTING CONCEPT

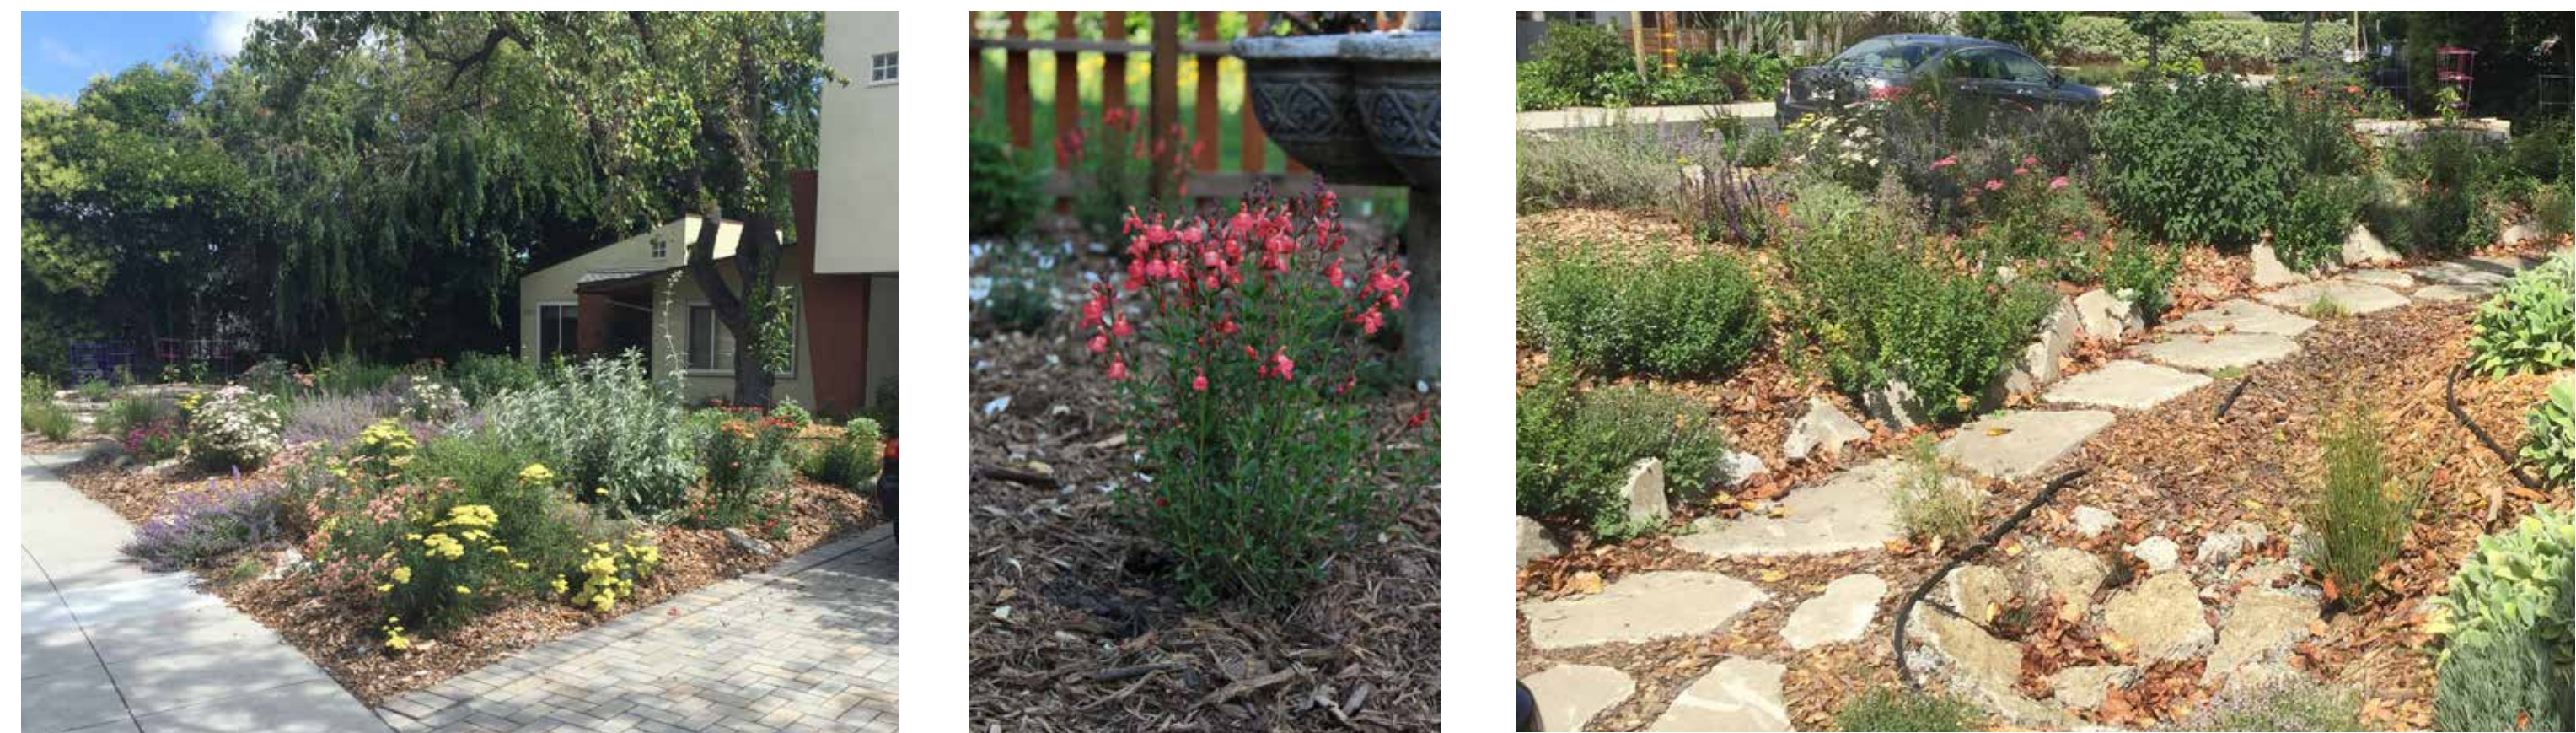

LEGEND

- | | | | | |
|----------------------------|-------------------------|---------------------------------|----------------------|----------------------------|
| 1 Grape Kiwi Fence Trellis | 5 Fruit tree | 9 Optional chicken coup and run | 13 Optional bee hive | 17 Vine trellis Kiwi grape |
| 2 Raised garden bed | 6 Gravel/pave drive | 10 Shed | 14 Compost | 18 Edible screen |
| 3 Cutting flowers | 7 Trash area | 11 Aggregate or flagstone patio | 15 Rainwater | 19 Seating area |
| 4 Mulch bed | 8 Rain garden vegetated | 12 Multifunctional habitat plan | 16 Berries | 20 Landing library |


ECO EDIBLE - A

Scale 1/8"=1'-0"



Ann Baker Landscape Architecture
625 2nd Street, Ste 110
Petaluma, CA 94952
707.778.3737
landarches@gmail.com



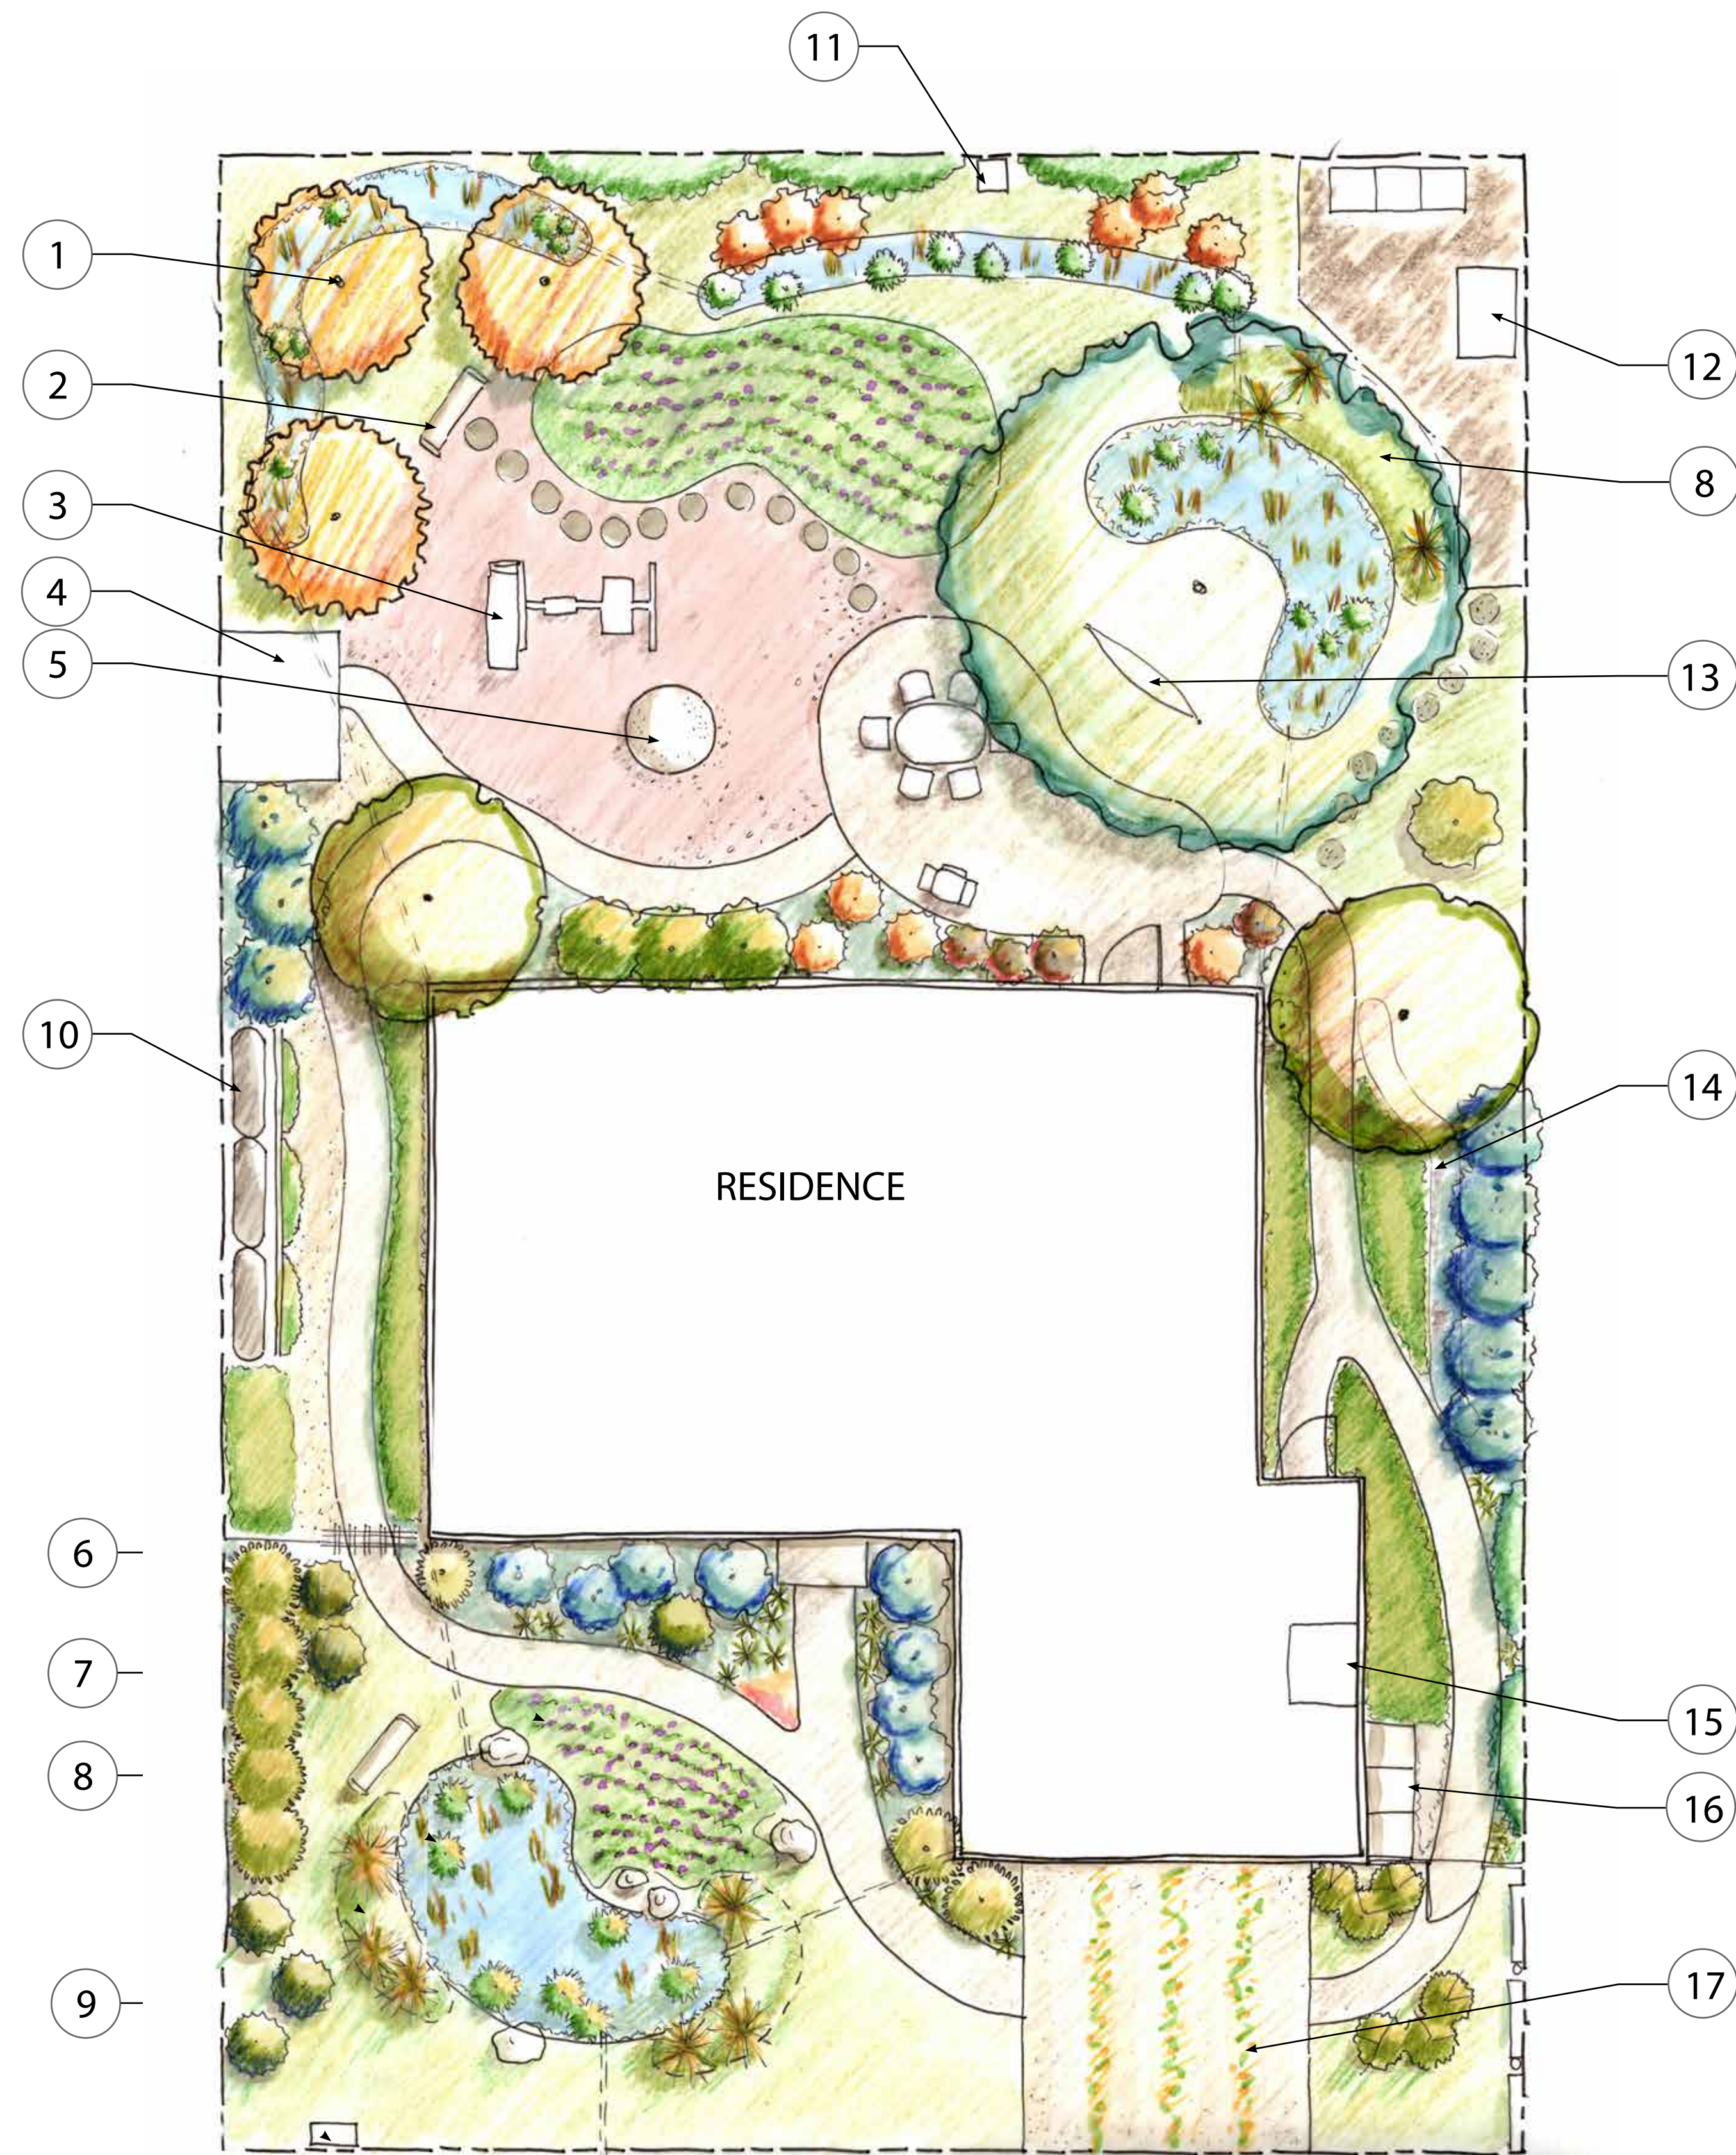

PLANTING CONCEPT



LEGEND


- | | | | | |
|-----------------------|-----------------------------------|----------------------------------|--|---|
| 1 Fruit trees | 5 Sand box | 9 Lending library | 13 Hammock | 17 Gravel/pave drive with pocket planting |
| 2 Bench | 6 Flower cutting garden or meadow | 10 Rainwater harvest tank | 14 Mulch trench for laundry to landscape | |
| 3 Kids play structure | 7 Rain garden | 11 Bee box | 15 Laundry room | |
| 4 Shed | 8 Berm | 12 Optional chicken coup and run | 16 Trash cans | |

ECO EDIBLE - B

Scale 1/8"=1'-0"



Ann Baker Landscape Architecture
625 2nd Street, Ste 110
Petaluma, CA 94952
707.778.3737
landarches@gmail.com

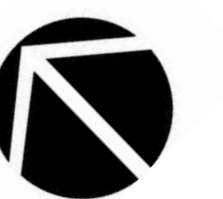

PLANTING CONCEPT



LEGEND

- | | | | | |
|----------------------------|------------------------------------|-------------------------------|---|-------------------------------|
| 1 Vine planting on trellis | 5 Shed | 9 Wild garden area | 13 Fruit trees | 17 Lavender meadow |
| 2 Color garden | 6 Raised vegetable beds | 10 Bench | 14 Bird bath or recycling fountain | 18 Low water turf alternative |
| 3 Brick | 7 Rain garden | 11 Flex space, kids play area | 15 Mulch basin for laundry to landscape | |
| 4 Spa | 8 Flower cutting garden or annuals | 12 Log rounds | 16 Persimmon trees | |

SONOMA COTTAGE - B

Scale 1/8"=1'-0"



Ann Baker Landscape Architecture
625 2nd Street, Ste 110
Petaluma, CA 94952
707.778.3737
landarches@gmail.com

